


ORIGINAL SIZE A1
DO NOT SCALE - IF IN DOUBT, ASK

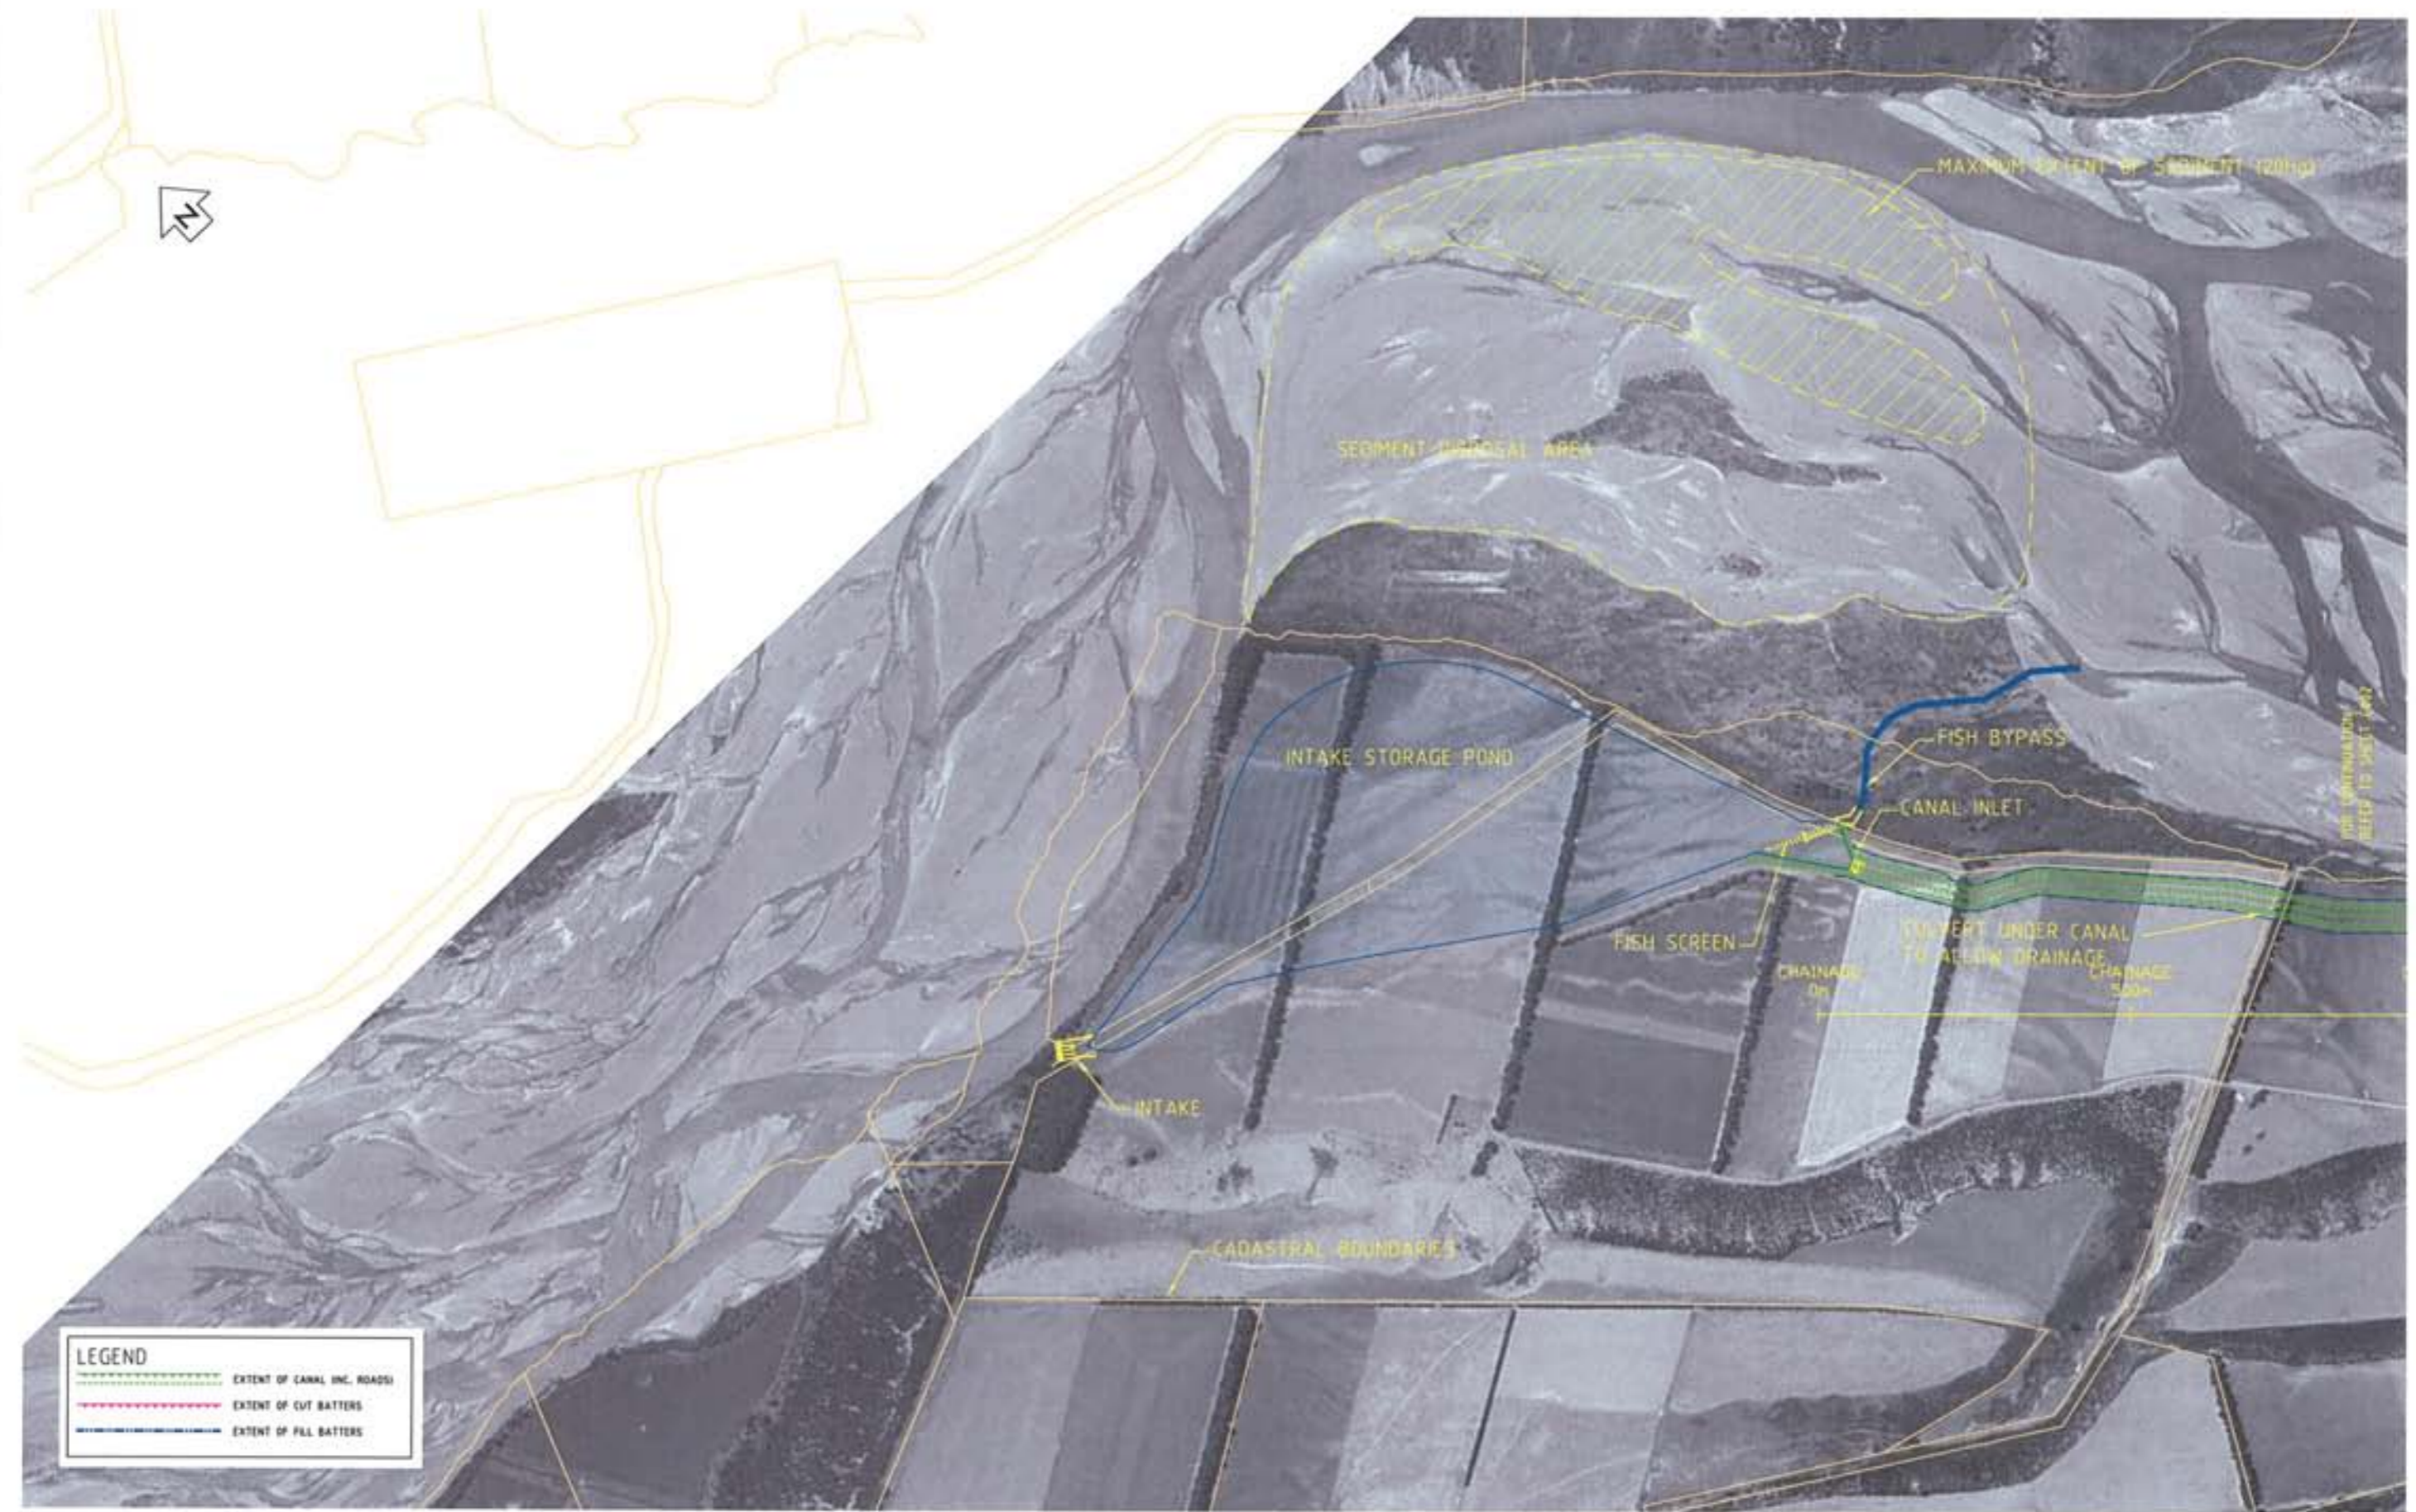

LEGEND	
	EXTENT OF CANAL INC. ROADS
	EXTENT OF CUT BATTERS
	EXTENT OF FILL BATTERS

NOT FOR CONSTRUCTION

REV	AMENDMENTS	INITIAL	DATE	CHECKED	DATE	APPROVED
1	MAXIMUM EXTENT OF SEDIMENT AREA					
2	LEGEND DETAILS UPDATE					

TAB/DWG : Layout1 / 21114701_C001.dwg
 SERVER : CRISTCHURCH\INZCH2585
 XREFS : X_Paving, X_Batters, X_Works, X_Intake, X_Fish Screen, X_Weirs
 COPYRIGHT ©
 These drawings shall only be used for the purpose for which they were issued. No re-use is permitted and no part of this document may be reproduced or distributed without the written permission of MWH NZ Ltd.

FIELDBOOK	Name	Date
SURVEYED	Will Clive	--
DESIGNED	S. WOODS	08-05
DRAWN	Richard Neughton	08-05
CHECKED		
APPROVED		



ASHBURTON COMMUNITY WATER TRUST
 RAKAIA TERRACE HYDRO SCHEME
 PLAN - SHEET 1 OF 5

FOR CONSENT		
Date Drawn	30/07/2008	
Date Checked		
SCALE (A1) 1 : 5,000		
Job No.	Sheet No.	Rev.
Z1114.701	C001	F

ORIGINAL SIZE AT 1:5000 SCALE - IF IN DOUBT, ASK



LEGEND	
	EXTENT OF CANAL (INC. ROADS)
	EXTENT OF CUT BATTERS
	EXTENT OF FILL BATTERS

NOT FOR CONSTRUCTION

FOR CONSENT

REV	DESCRIPTION	INITIAL	DATE	INITIAL	DATE
1	EXTENT OF EMERGENCY OVERFLOW ADDED				
2	LEGEND DETAILS UPDATED				
APPENDICES					

TAB/DWG SERVER	Layout1 / Z1114701_C002.dwg C:\GIS\1\CHURCH\IN2\CH2580
XREFS	X_Parcel, X_Borders, X_Works, X_Drop_Type, X_Drop_Plan, X_Tailrace Fish Screen, X...
COPYRIGHT	These drawings shall only be used for the purpose for which they were supplied. Any other use is prohibited and no part of this document may be reproduced or distributed without the written permission of MWH NZ Ltd.

FIELDBOOK	
Name	Date
Will Clem	---
S.WOODS	08-05
Richard Houghton	08-05


SURVEYED	---
DRAWN	Richard Houghton
CHECKED	---
APPROVED	---



ASHBURTON COMMUNITY WATER TRUST
RAKAIYA TERRACE HYDRO SCHEME
PLAN - SHEET 2 OF 5

Scale	1 : 5,000
Date	30/07/2008
AS No.	Z1114701
Sheet No.	C002
Rev.	F

DO NOT SCALE - IF IN DOUBT, ASK

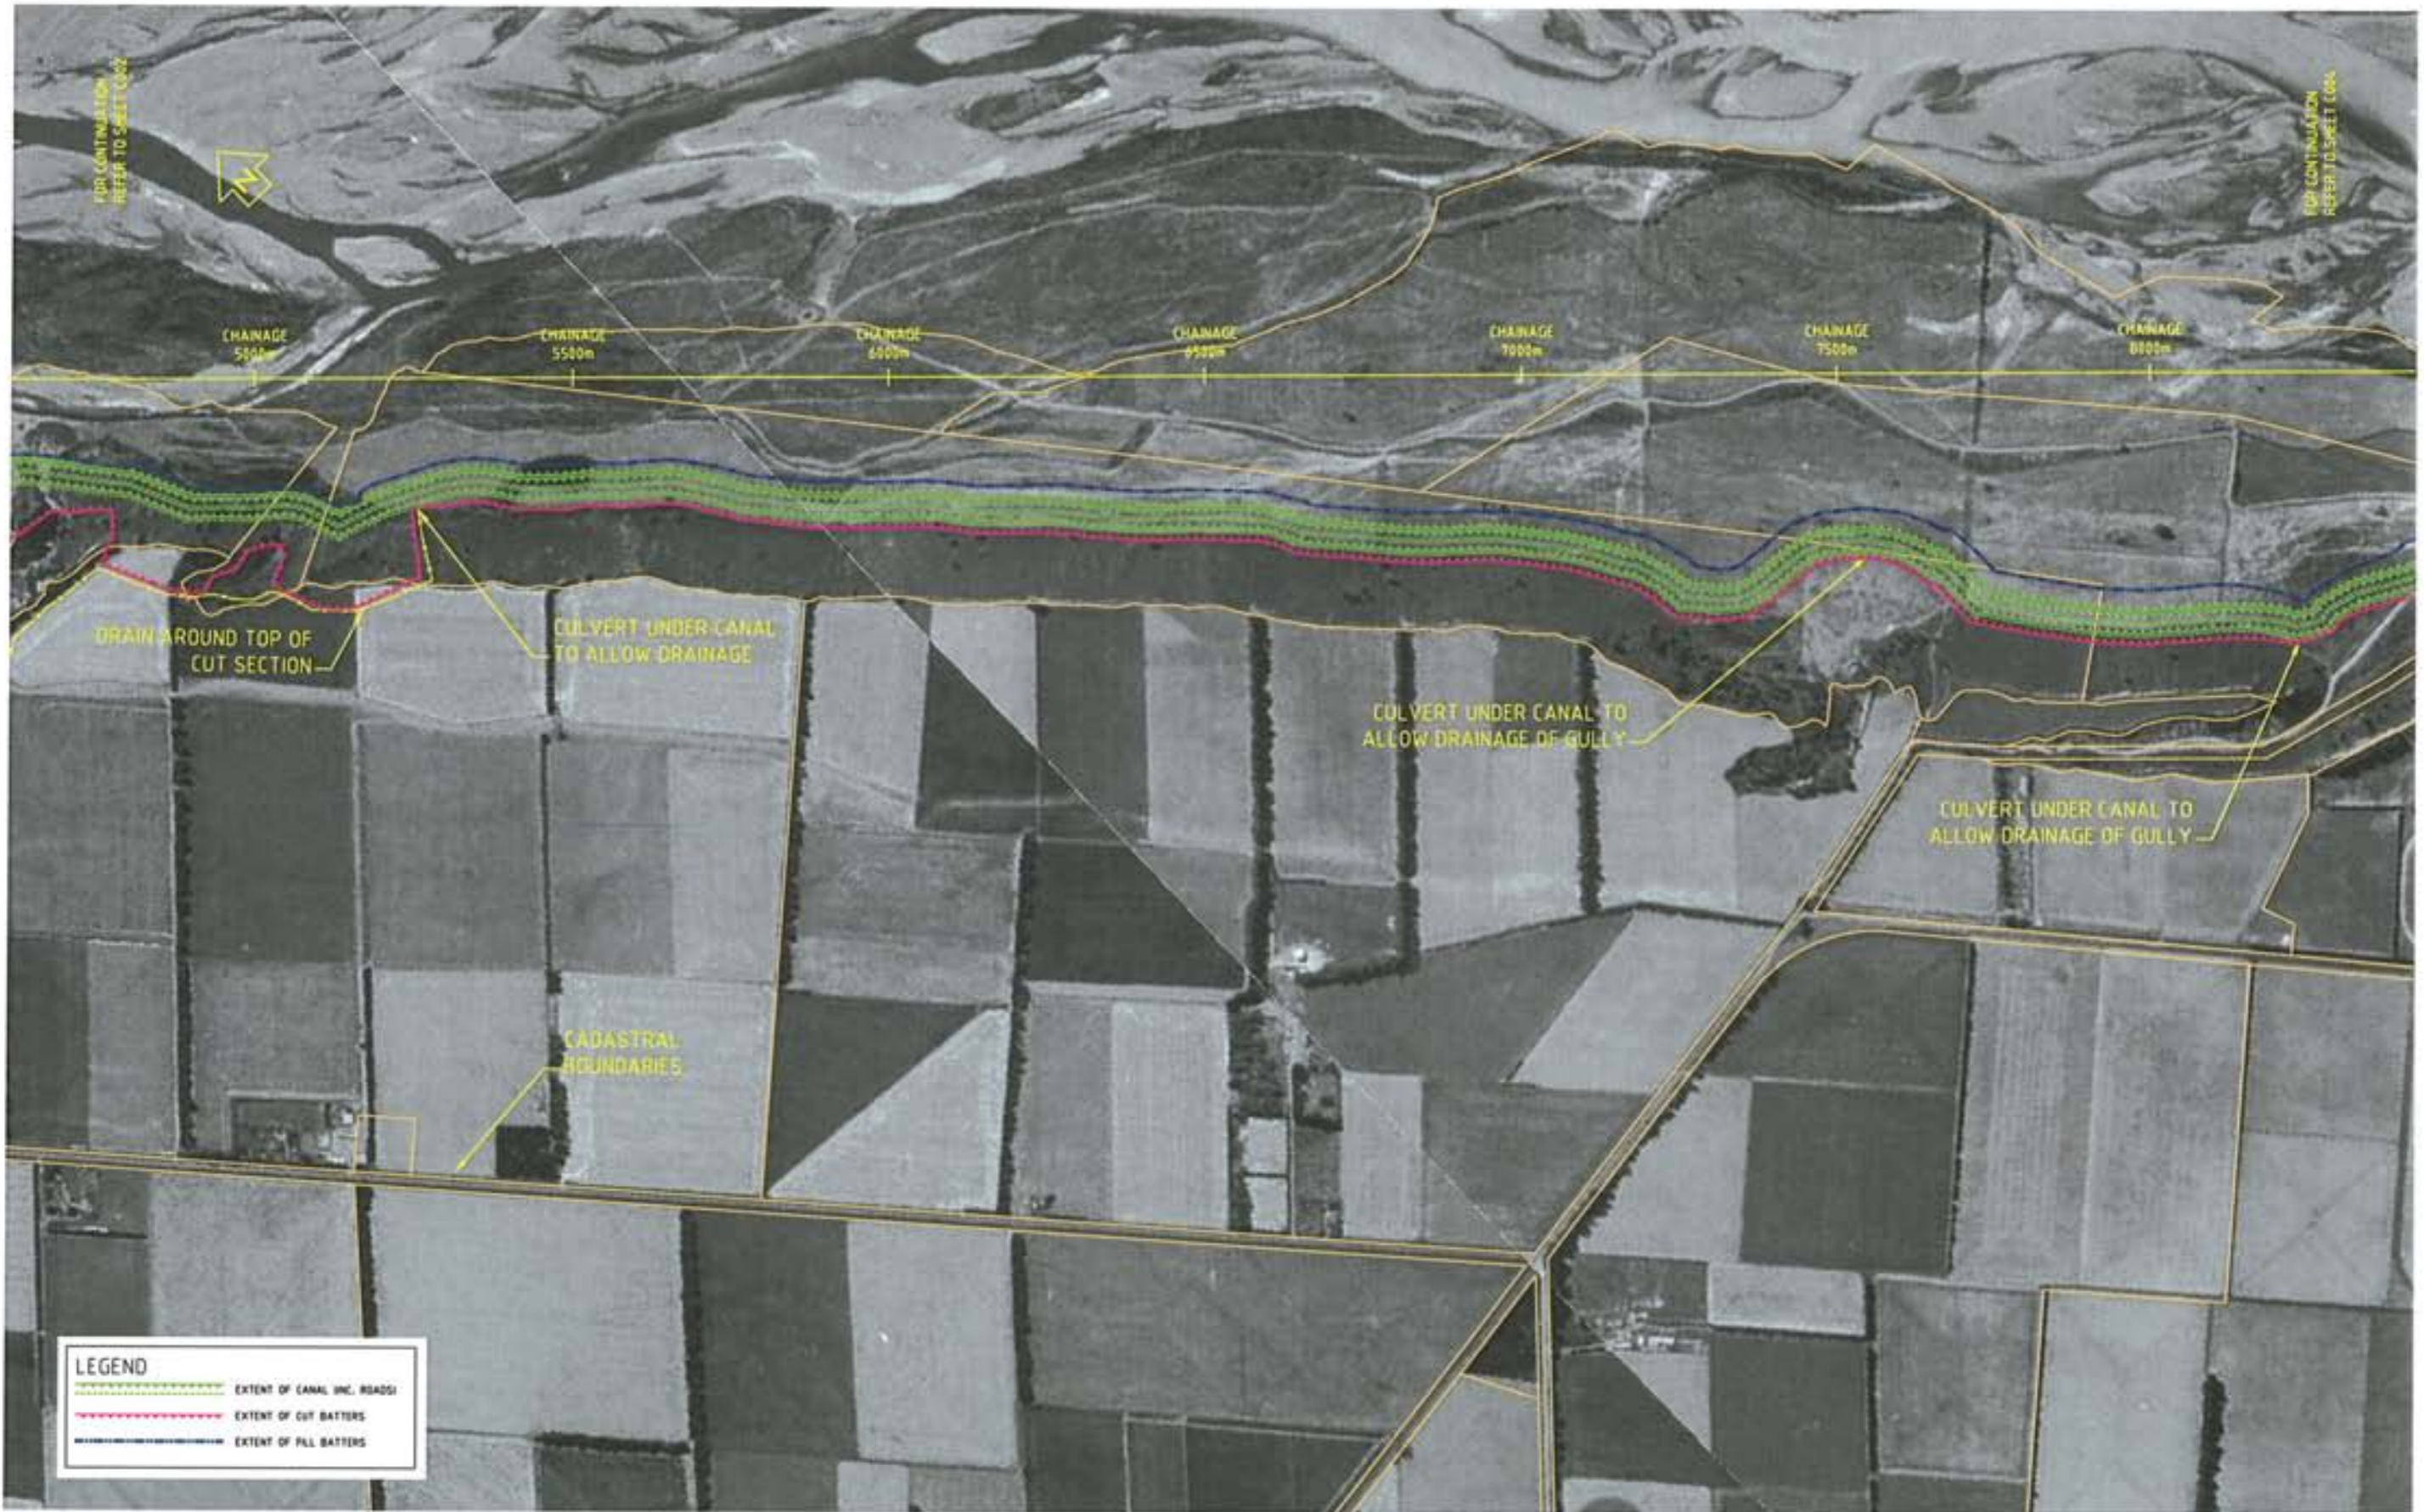

LEGEND	
	EXTENT OF CANAL INC. ROADS
	EXTENT OF CUT BATTERS
	EXTENT OF FILL BATTERS

NOT FOR CONSTRUCTION

REV	DATE	BY	CHKD	APPD	DESCRIPTION

TAB/DWG: Layout1 / Z1114701_003.dwg
 SERVER: CHRISTCHURCH\INZCHE2505
 XREFS: X_Parcel, X_Borders, X_Works, X_Images

FIELDBOOK	Name	Date
SURVEYED	Will Climo	08-05
DESIGNED	S. WOODS	08-05
DRAWN	Richard Houghton	08-05
CHECKED		
APPROVED		




ASHBURTON COMMUNITY WATER TRUST
 RAKAIA TERRACE HYDRO SCHEME
 PLAN - SHEET 3 OF 5

FOR CONSENT		
Date Issued	11/02/2008	
Scale	1:5,000	
Draw No.	Z1114701	Sheet No. C003
Rev.		E

\\msch26\proj\proj\08\01\PROJECTS\Z11000\Z11147 - Rakaia Hydro\PCAD\Z1114701_003.dwg

DO NOT SCALE - IF IN DOUBT, ASK

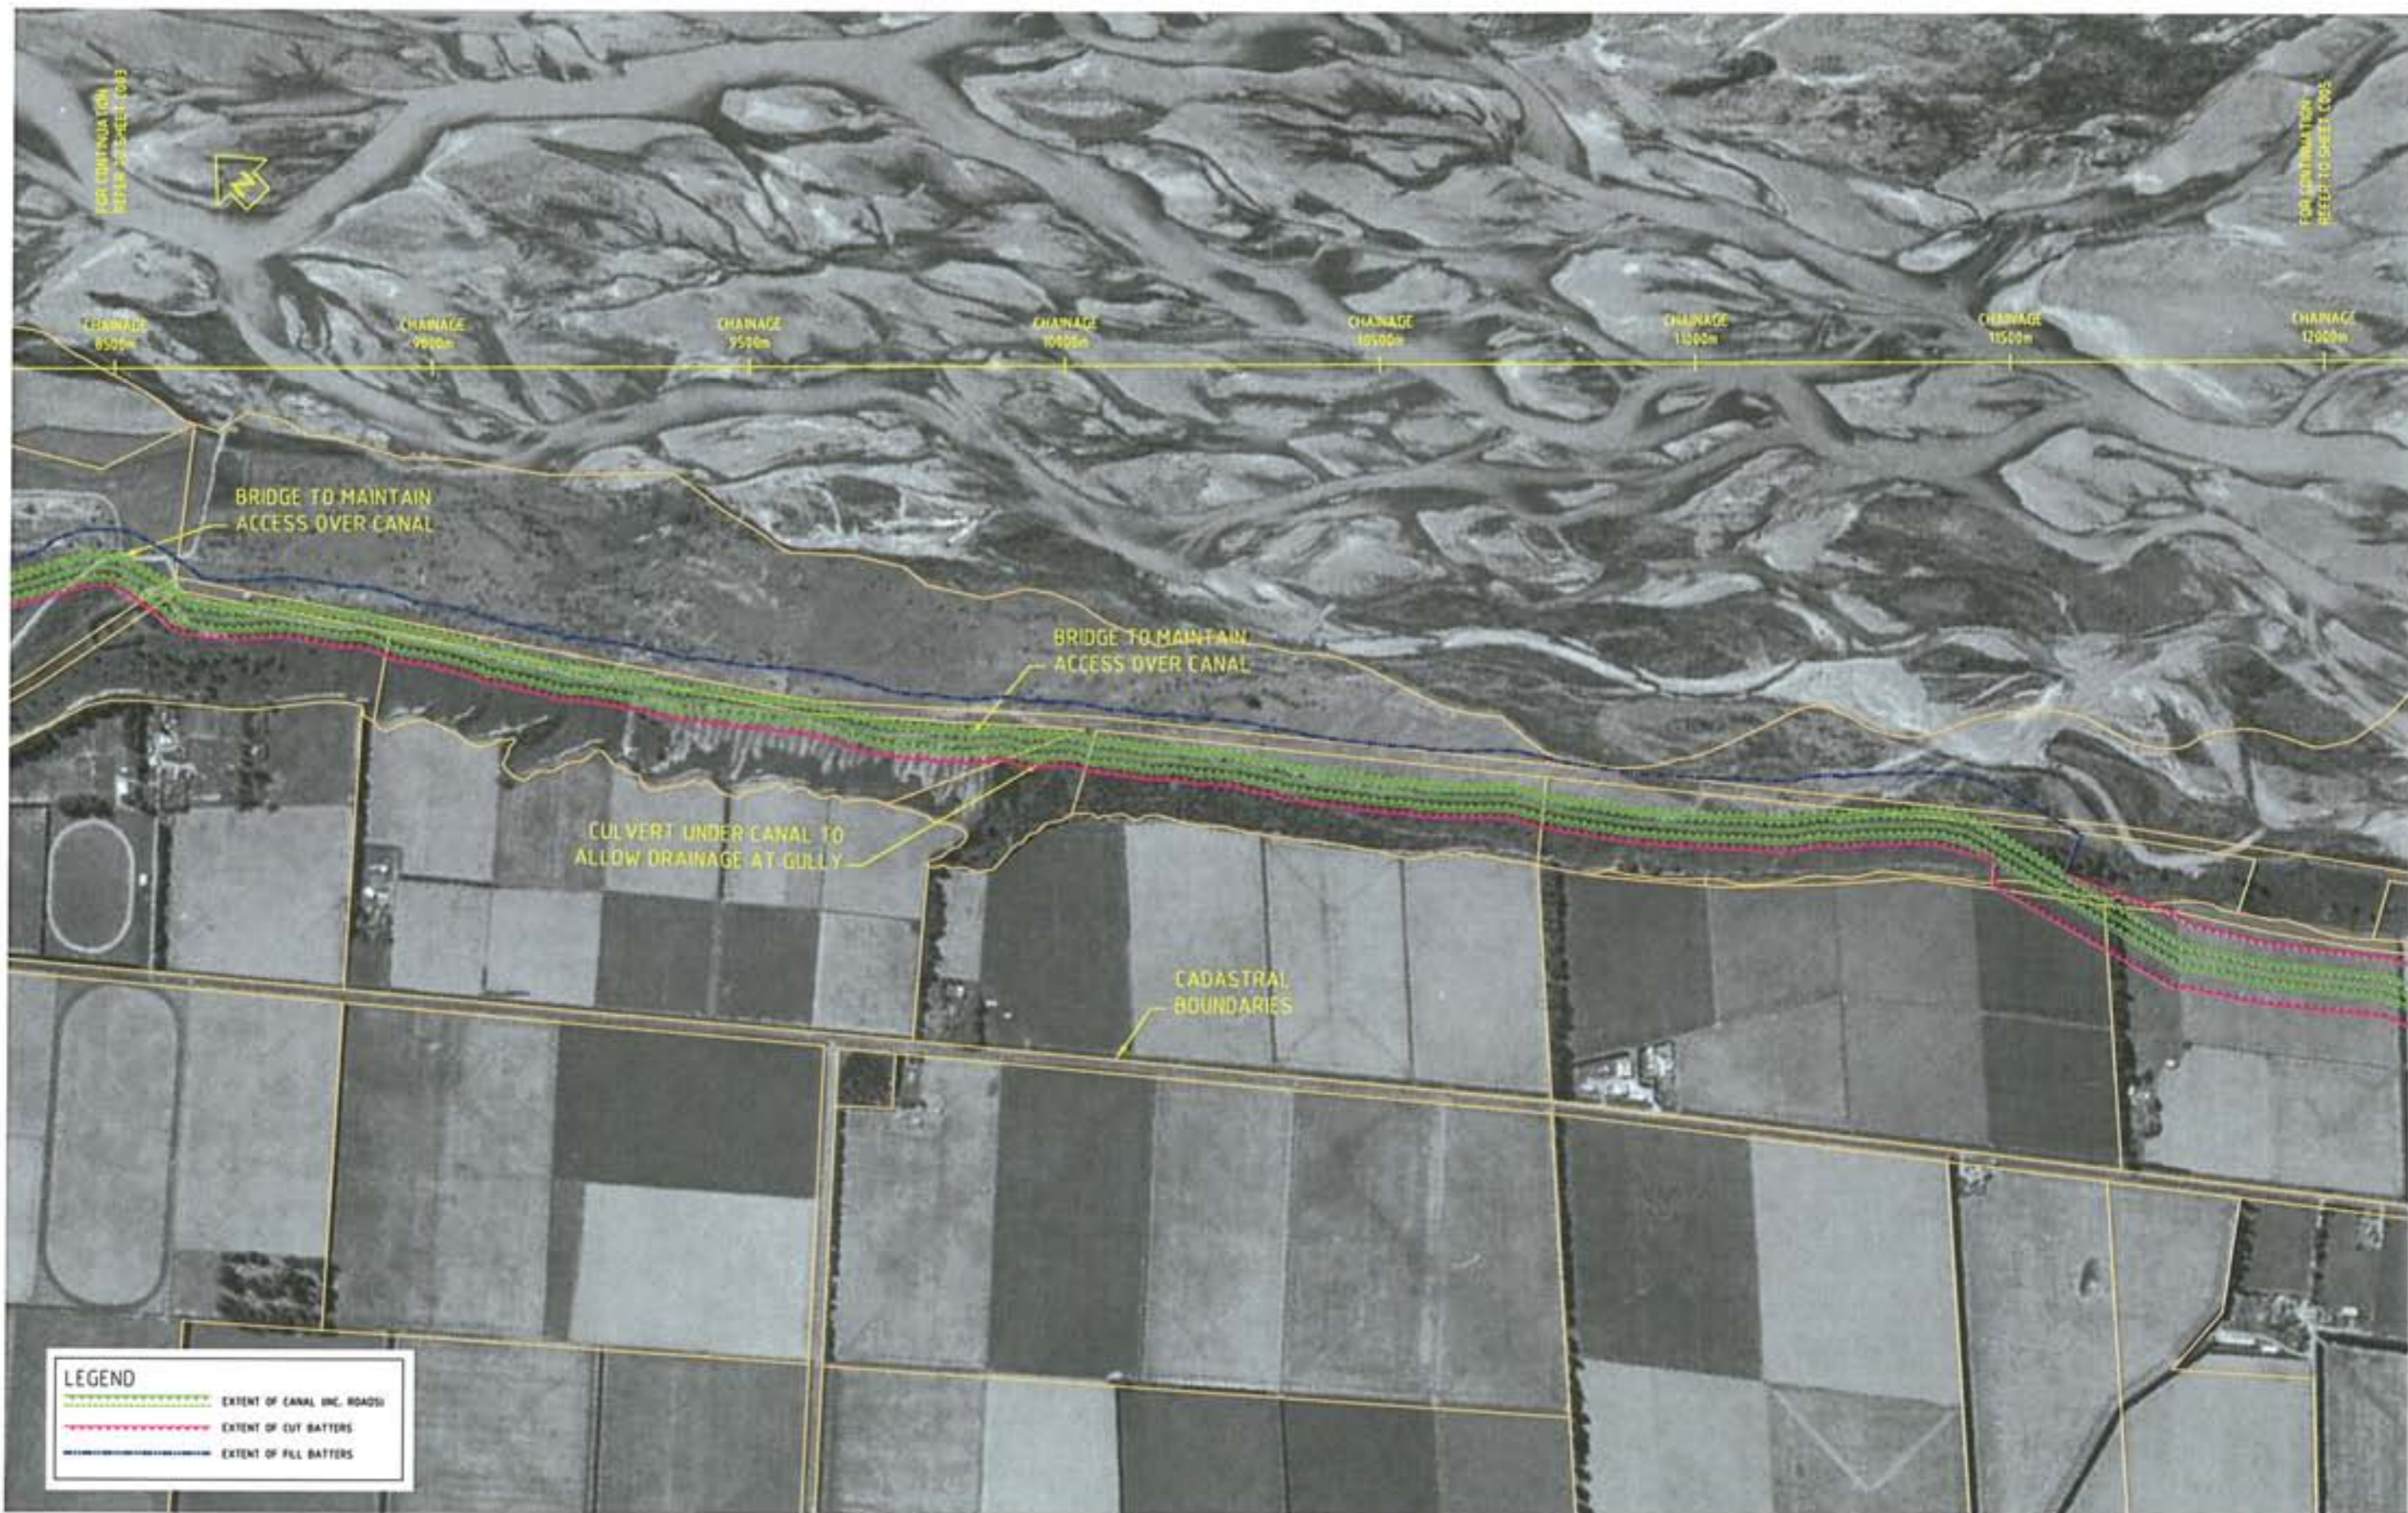

LEGEND	
	EXTENT OF CANAL INC. ROADS
	EXTENT OF CUT BATTERS
	EXTENT OF FILL BATTERS

NOT FOR CONSTRUCTION

REV	DESCRIPTION	INITIALS	DATE

TAB/DWG	Layout1 / Z1114701_C004.dwg
SERVER	CHRISTCHURCH\RDZHC2549
XREFS	R_Borders, R_Works, R_Images, R_Parcel
COPYRIGHT © These drawings shall only be used for the purposes for which they were supplied. Any reuse is prohibited and is part of this document may be reproduced or distributed without the written permission of MWH Ltd.	


FIELDBOOK	Name	Date
SURVEYED	Will Climo	---
DESIGNED	S. WOODS	08-05
DRAWN	Richard Houghton	08-05
CHECKED		
APPROVED		



ASHBURTON COMMUNITY WATER TRUST
RAKAIKA TERRACE HYDRO SCHEME
PLAN - SHEET 4 OF 5

FOR CONSENT		
Date Issued	11/02/2008	
SCALE'S (A1)	1 : 5,000	
Draw No.	Z1114 701	Sheet No. C004
Rev.		E

ORIGINAL SIZE A1
DO NOT SCALE - IF IN DOUBT, ASK

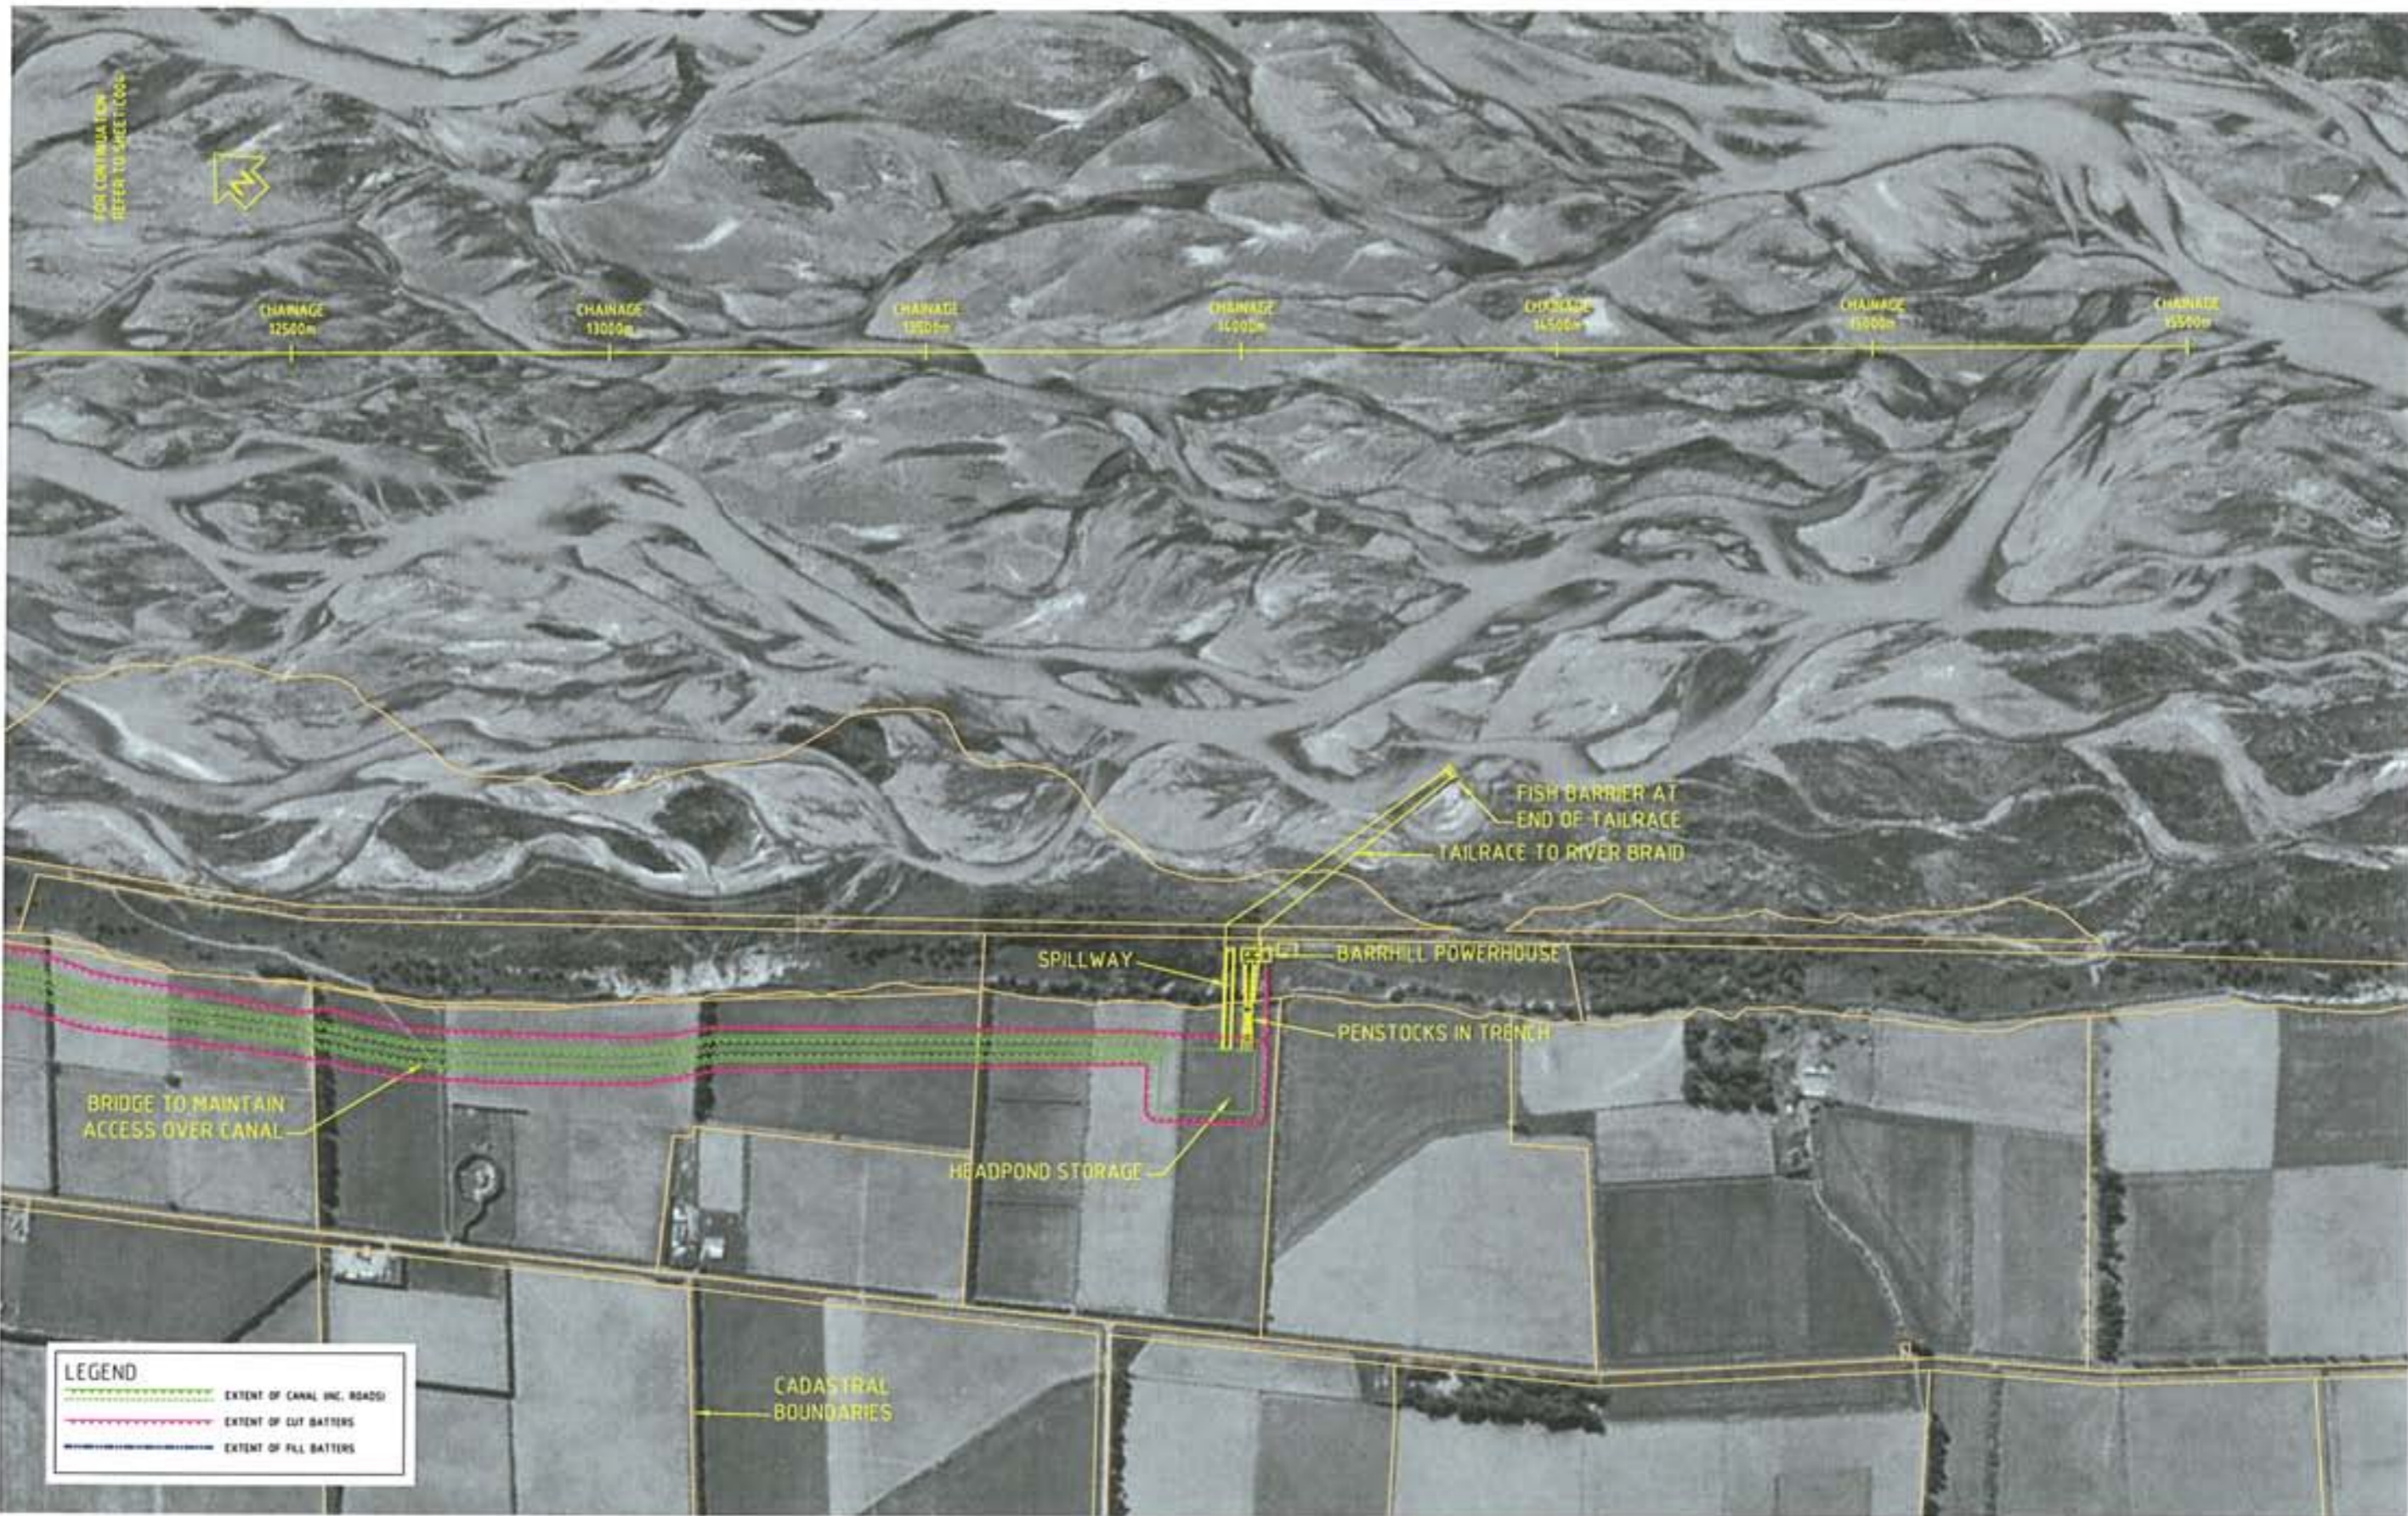

LEGEND	
	EXTENT OF CANAL INC. ROADS
	EXTENT OF CUT BATTERS
	EXTENT OF FILL BATTERS

NOT FOR CONSTRUCTION

REV	DESCRIPTION	INITIALS	DATE

TAB/DWG : Layout1 / Z1114701_C005.dwg
 SERVER : GWS\GCHURCH\NZCH\2580
 XREFS : X_Borders, X_Works, X_Images, X_Draw_Boys, X_Drop_Pit_plan, X_Tailrace Fish Screen, X_P
 COPYRIGHT ©
 No part of this document may be reproduced or distributed without the written permission of MWH Ltd.

FIELD BOOK	Name	Date
SURVEYED	Will Elms	08-05
CHECKED	S Woods	08-05
DRAWN	Richard Houghton	08-05
APPROVED		



ASHBURTON COMMUNITY WATER TRUST
 RAKAIA TERRACE HYDRO SCHEME
 PLAN - SHEET 5 OF 5

FOR CONSENT		
Date Stamp	11/02/2008	
SCALE (A1)	1 : 5,000	
Job No.	Draw No.	Rev.
Z1114 701	C005	E

ORIGINAL SIZE AT 1:2500 SCALE - P. 000001 - A34



PLAN VIEW BCI SCHEME
SCALE 1:2500



PLAN VIEW ACWT UPGRADE
SCALE 1:2500

NOT FOR CONSTRUCTION

REV	FOR CONSENT USE	APPROVED	DATE	DATE

TAB/DWG SERVER	Layout1 / 27th TEL_C001.dwg CHRIS CHURCH 04/04/2008
XREFS	X_Panels, X_Borders, X_Works, X_Intake, X_Fish Screen, X_Images
COPYRIGHT	These drawings shall only be used for the purposes for which they were supplied. Any other use is prohibited and no part of this document may be reproduced or distributed without the written permission of MWH Ltd.








FIELDBOOK	Name	Date
SURVEYED	M. C. PRO	06-08
DESIGNED	S. WOODS	06-08
DRAWN	J. CHANDLER	06-08
CHECKED		
APPROVED		



ASHBURTON COMMUNITY WATER TRUST
RAKAIKA TERRACE HYDRO SCHEME
POSSIBLE ACWT UPGRADE TO BCI SCHEME INTAKE

FOR CONSENT
Date Stamp: 31.07.2008
SCALE(S) 1:2500
Sheet No: Z1114.701
Rev: C006
Rev: A

DO NOT SCALE - IF IN DOUBT, ASK

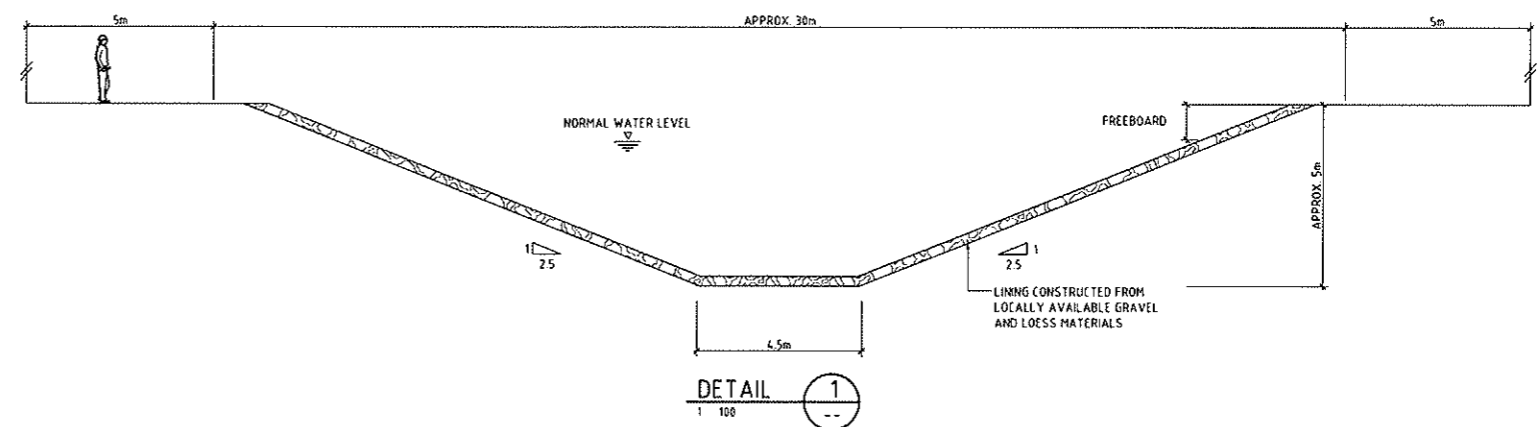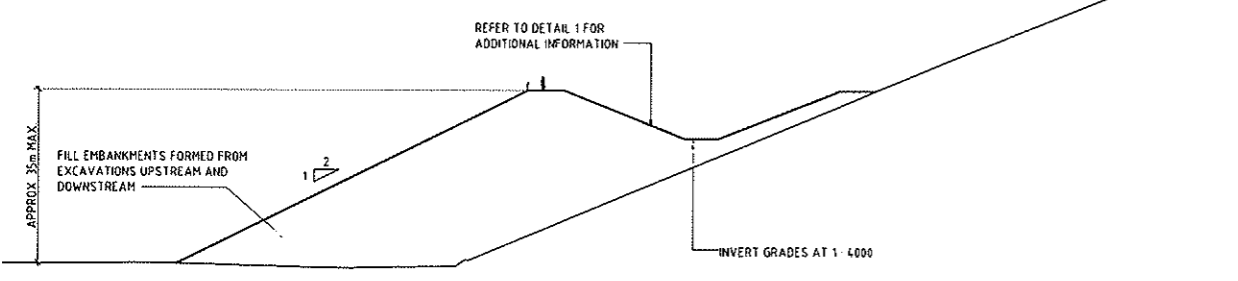 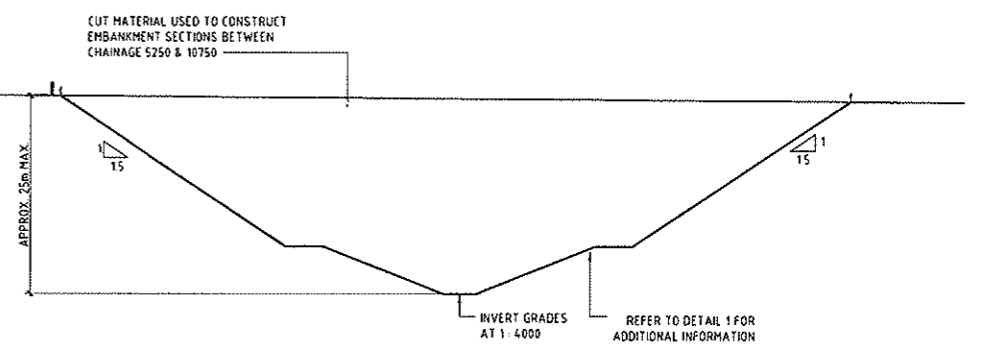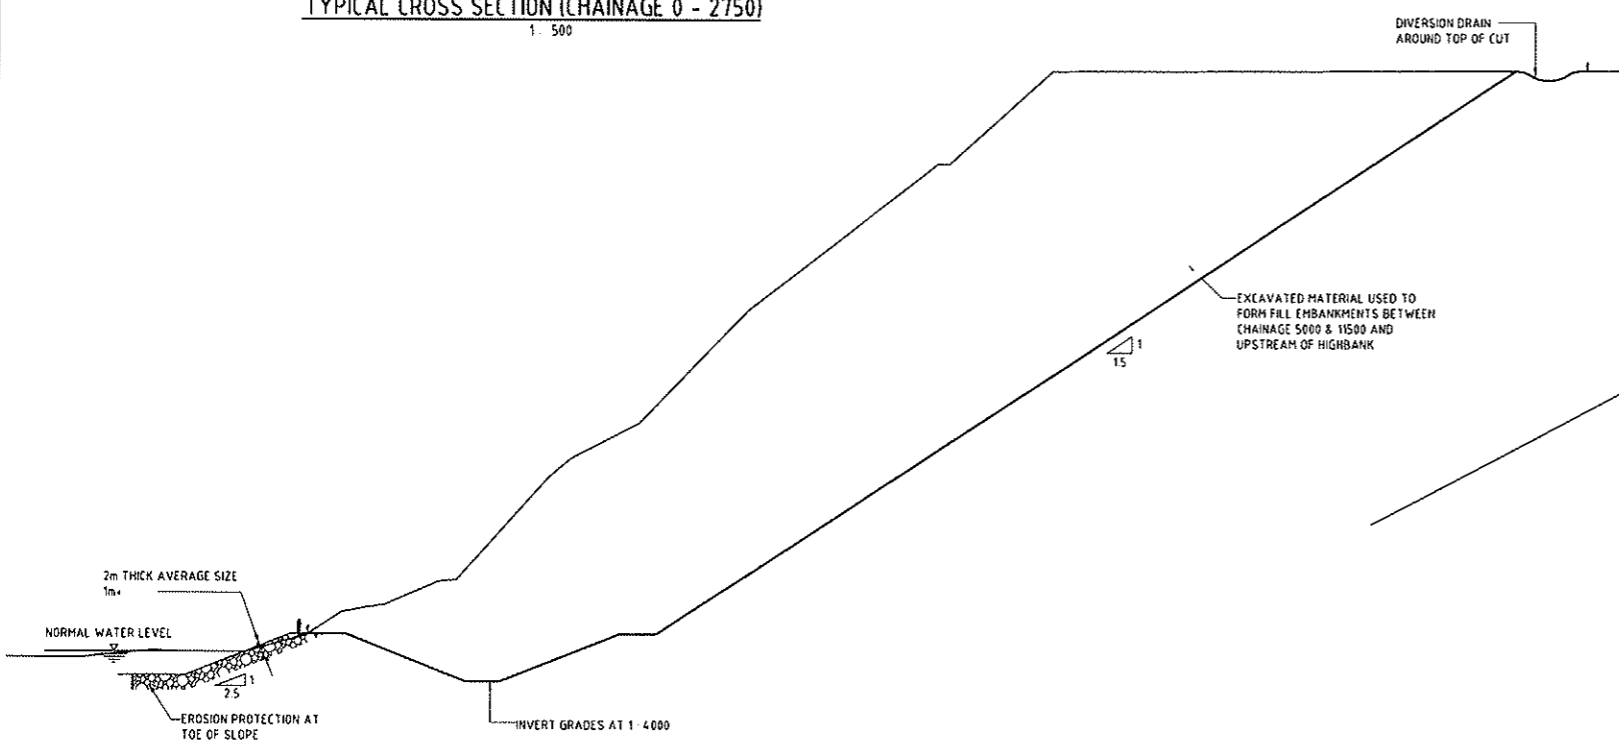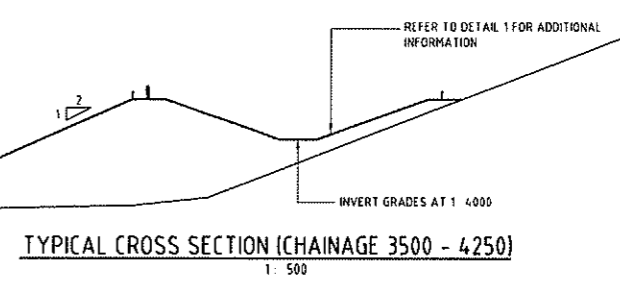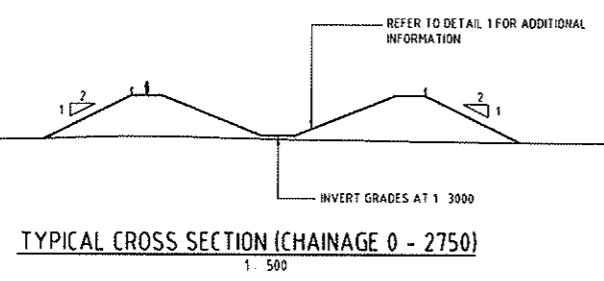

TYPICAL CANAL DIMENSIONS AND LINING

NOT FOR CONSTRUCTION

REV	AMENDMENTS	INITIAL	DATE	CHECKED	APPROVED

TAB/DWG	Layout1 / Z1114701_C010.dwg
SERVER	CHRISTCHURCH (NZCH2501)
XREFS	
COPYRIGHT	©
These drawings shall only be used for the purpose for which they were supplied. Any re-use is prohibited and no part of this document may be reproduced or distributed without the written permission of MWH NZ Ltd.	




FIELDBOOK	
Name	Date
SURVEYED	Will Climo
DESIGNED	S. WOODS
DRAWN	Richard Houghton
CHECKED	
APPROVED	



RAKAIJA COMMUNITY WATER TRUST
RAKAIJA TERRACE HYDRO SCHEME
TYPICAL SECTIONS

FOR CONSENT
Date Stamp: 08/02/2008
SCALES (A1): 1:500 / 1:100
Job No: Z1114701
Sheet No: C010
Rev: E

ORIGINAL SIZE A1
DO NOT SCALE - IF DOUBT, ASK

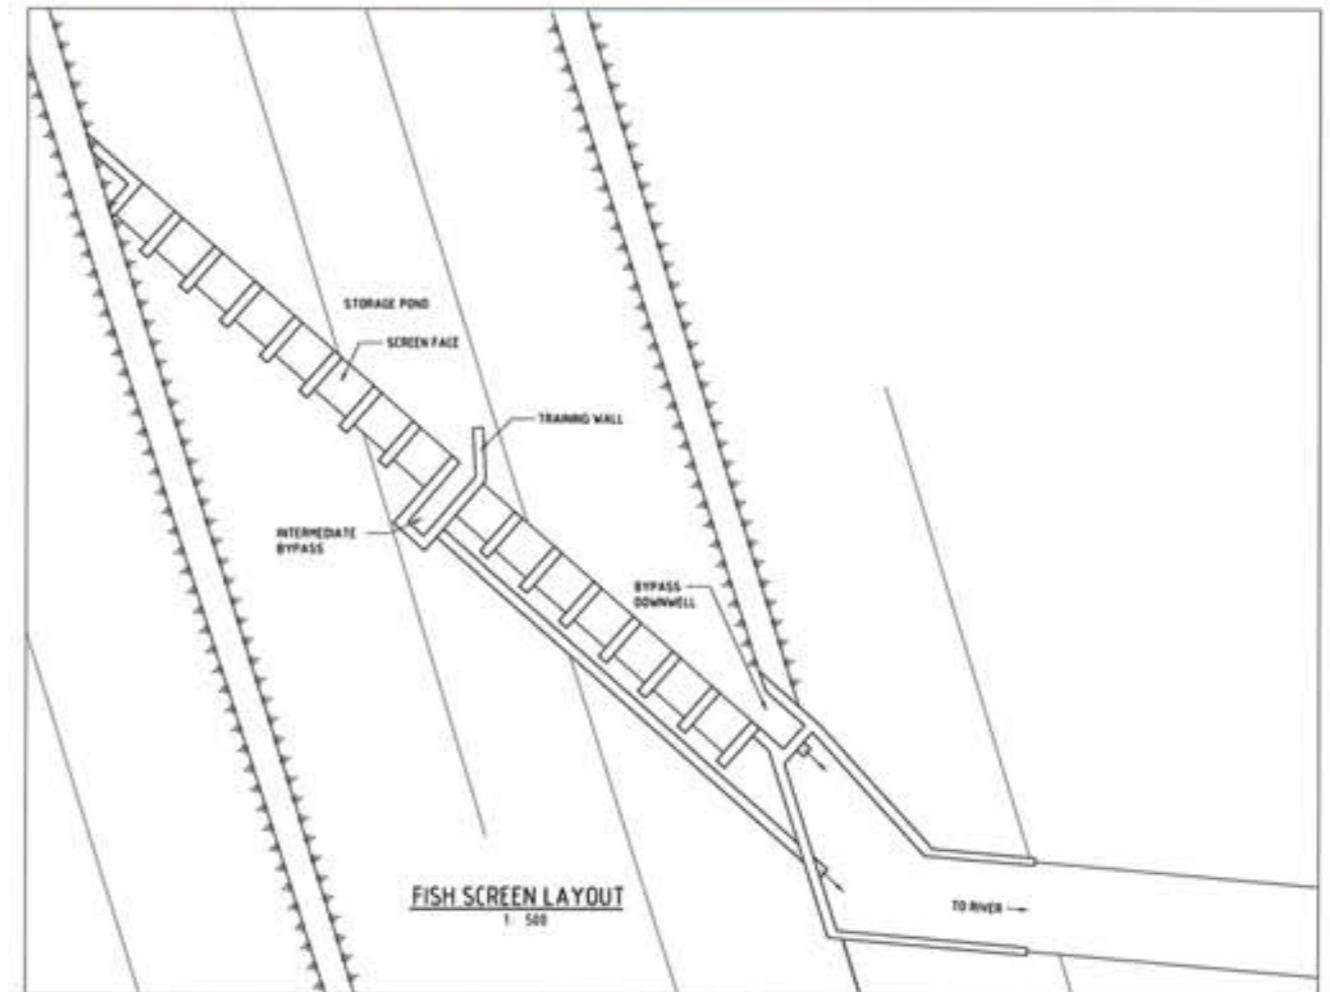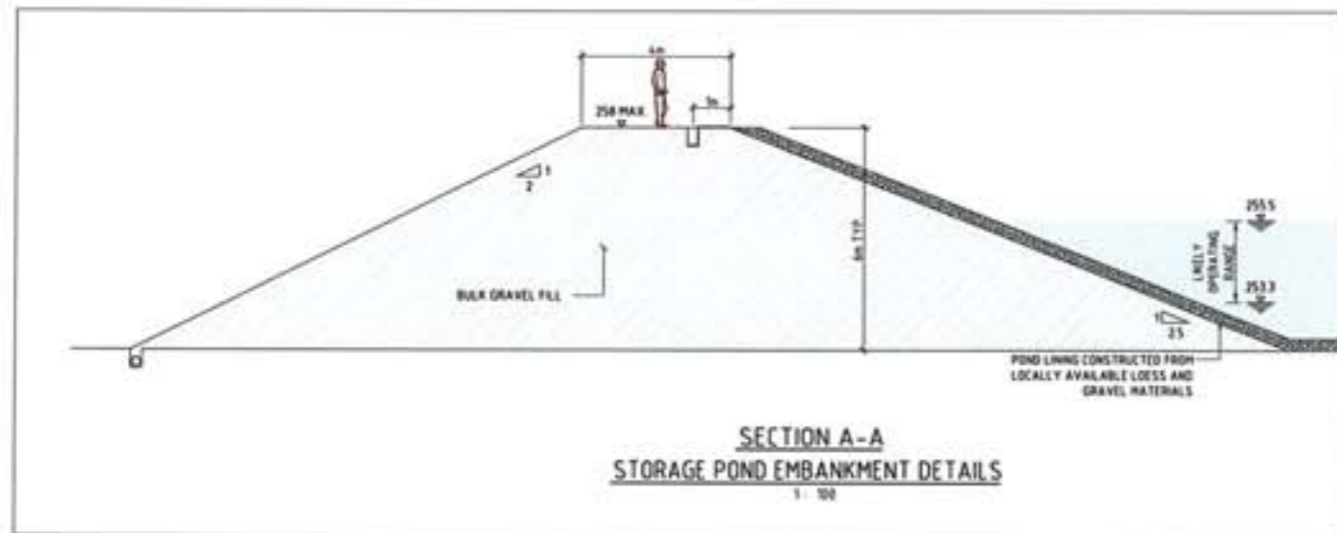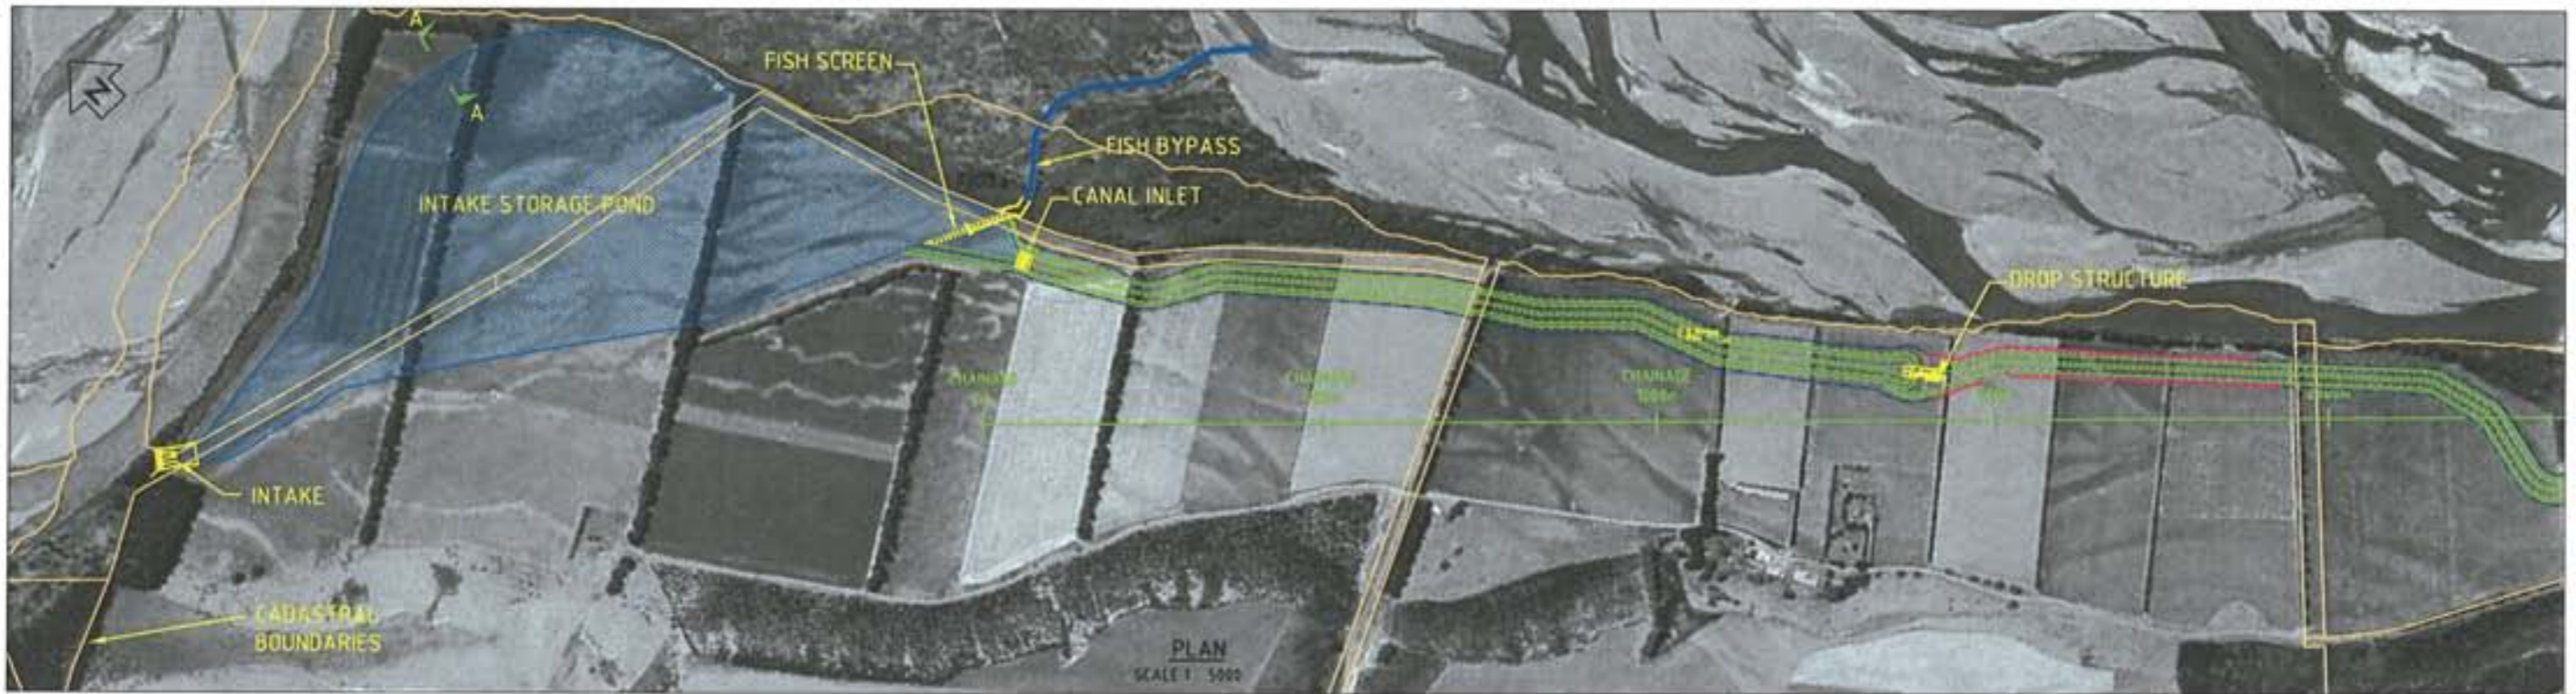

NOT FOR CONSTRUCTION

REV	AMENDMENTS	INITIAL	DATE	INITIAL	DATE
		CHECKED		APPROVED	


TAB/DWG: Layout1 / Z1114701_C011.dwg
 SERVER: DWG1CHURCH\INZCH2540
 XREFS: X_Marks, X_Images, X_Intake, X_Fish Screen, X_Drop, X_Bypass-Intake, X_Drop_Pit, X_...
 COPYRIGHT ©
 These drawings shall only be used for the purposes for which they were supplied.
 Any re-use or publication without the written permission of MWH is prohibited.

FIELDBOOK	Name	Date
SURVEYED	Will Come	---
DESIGNED	S. WOODS	08-05
DRAWN	Richard Houghton	08-05
CHECKED		
APPROVED		



ASHBURTON COMMUNITY WATER TRUST
 RAKAIA TERRACE HYDRO SCHEME
INTAKE STORAGE POND DETAILS

Client Name	FOR CONSENT		
Date Issued	12/11/2007		
SCALE(S) AS NOTED			
Job No.	Draw No.	Rev.	
Z1114 701	C011	B	

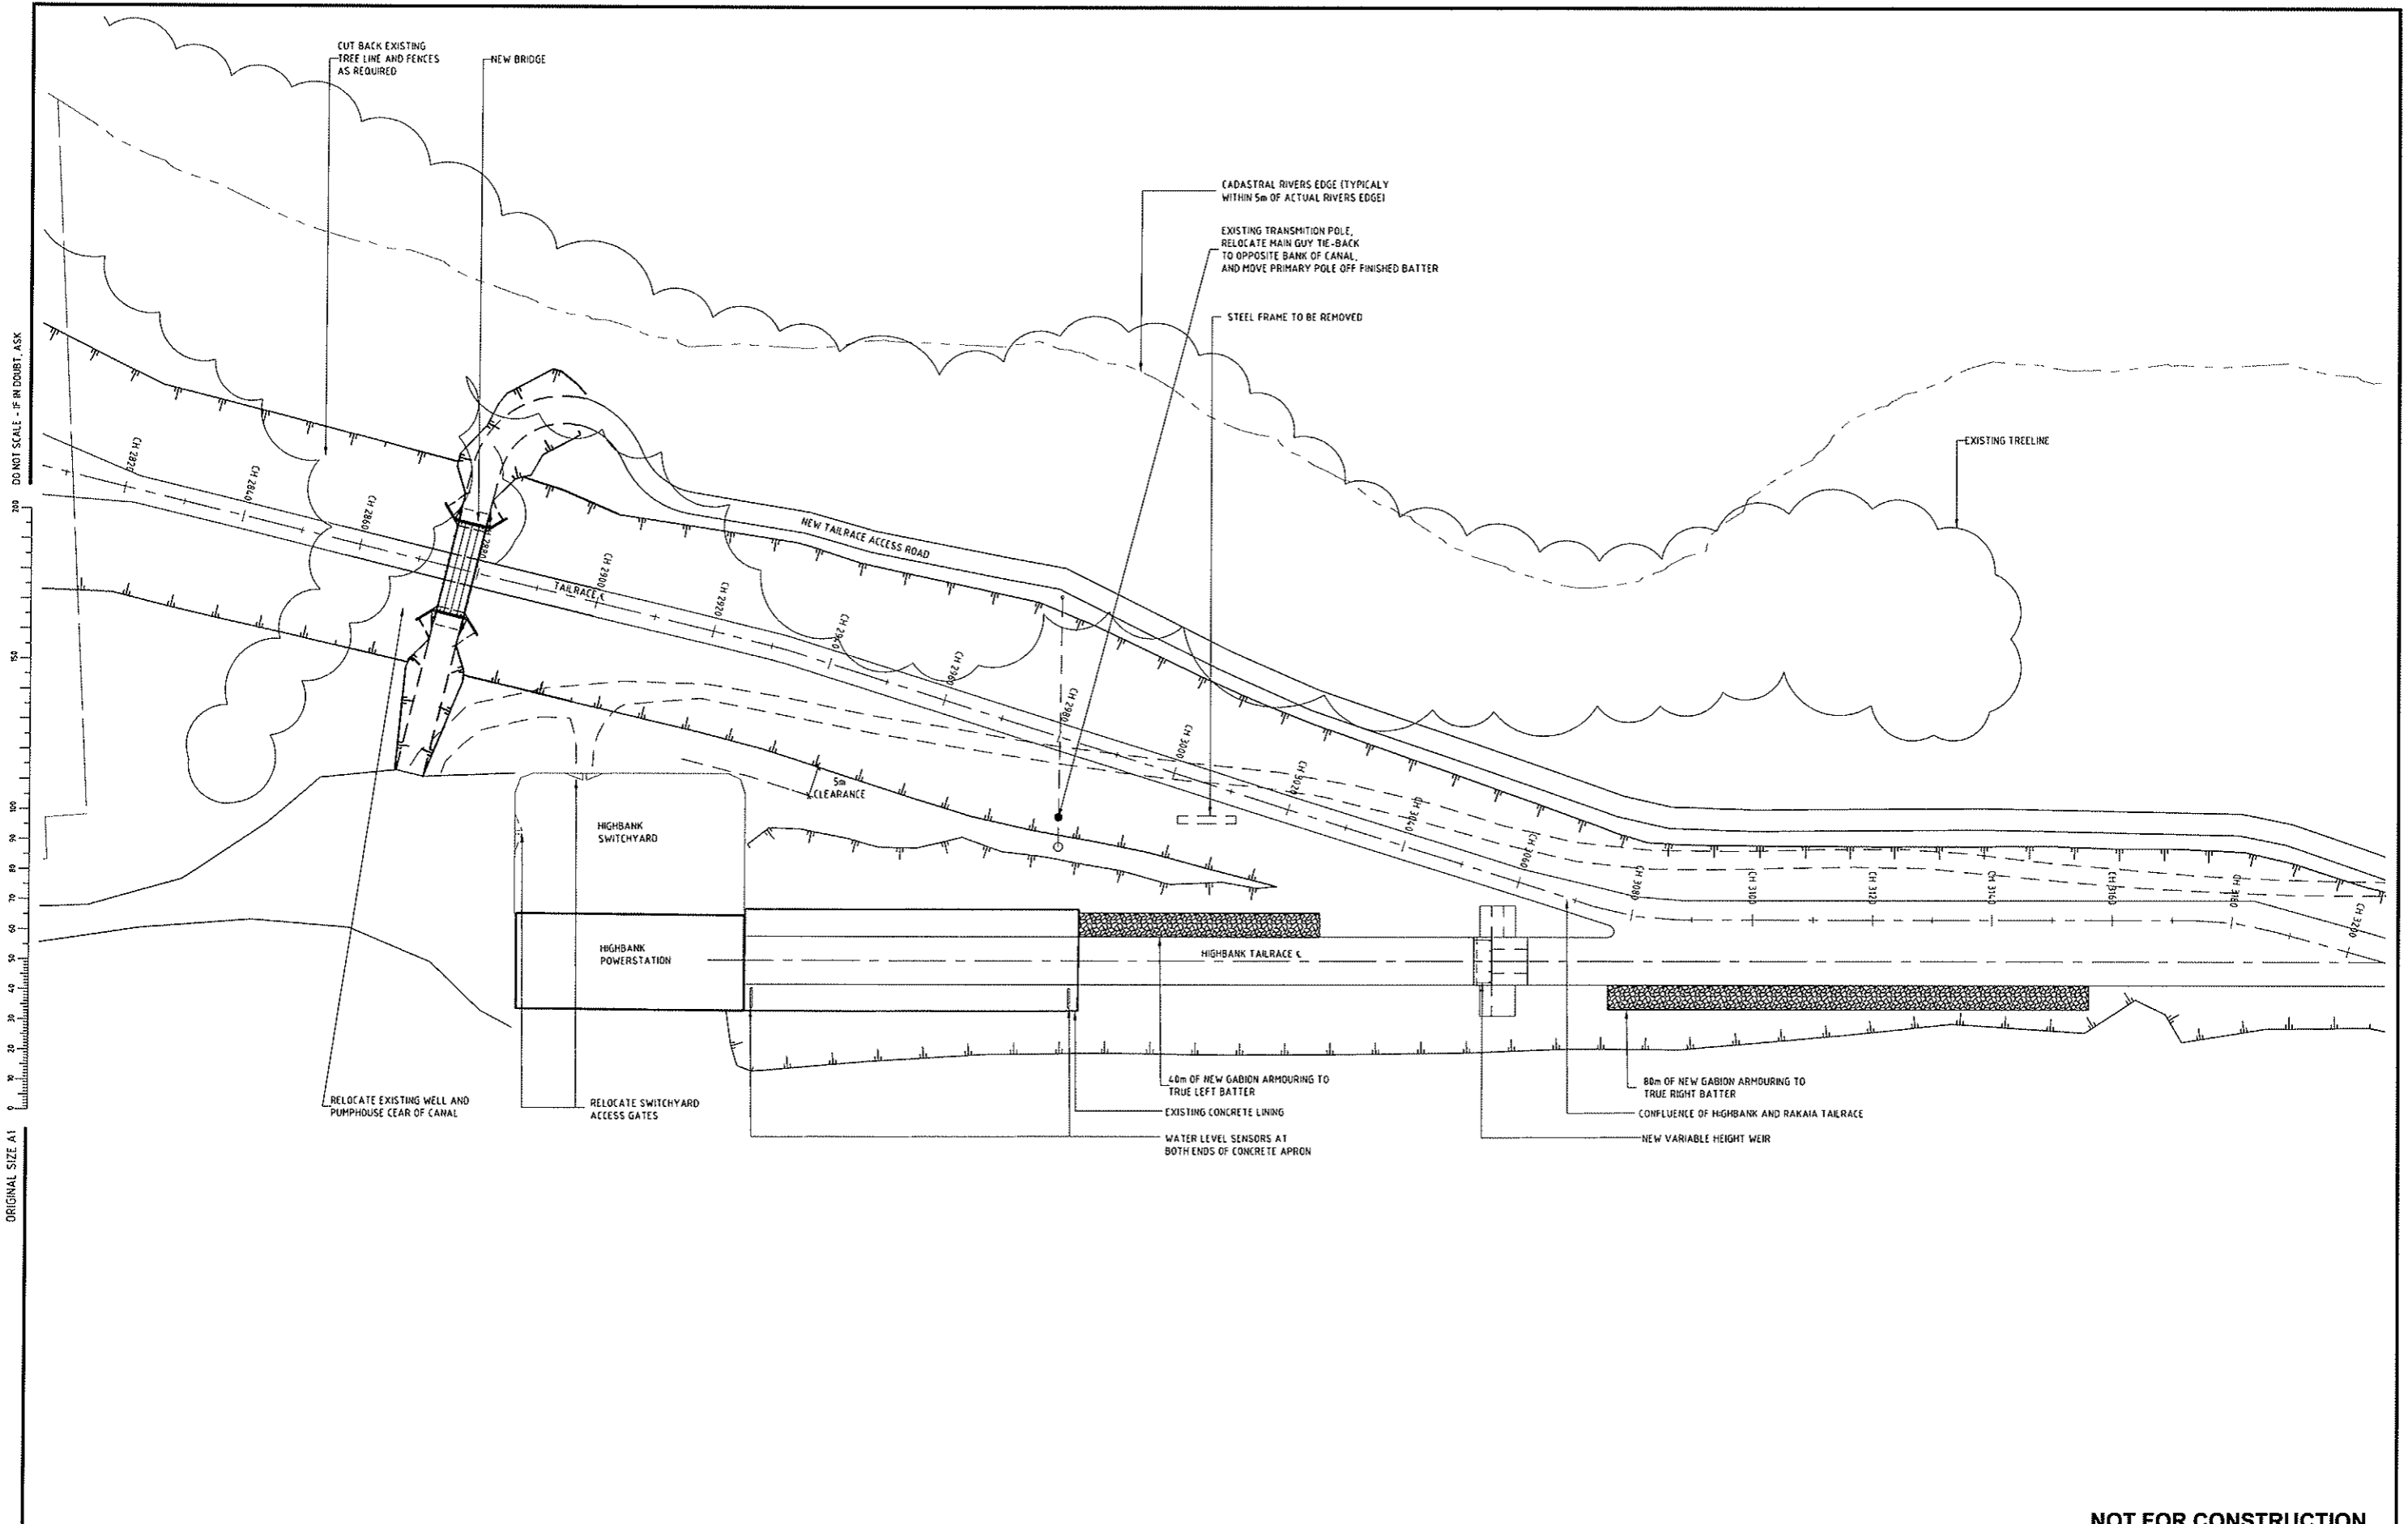

NOT FOR CONSTRUCTION

REV	AMENDMENTS	INITIAL	DATE CHECKED	INITIAL	DATE APPROVED

TAB/DWG : Layout1 / Z1114701_C012.dwg
 SERVER : CHRISTCHURCH (NZCHC2501)
 XREFS : X_Highbank_Bridge, X_Cadastral

COPYRIGHT ©
 These drawings shall only be used for the purpose for which they were supplied. Any re-use is prohibited and no part of this document may be reproduced or distributed without the written permission of MWH NZ LTD.



FIELDBOOK		
Name	Date	
SURVEYED	Will Climo	--
DESIGNED	Bryan E Peters	08-07
DRAWN	Richard Houghton	08-07
CHECKED		
APPROVED		



ASHBURTON COMMUNITY WATER TRUST
 RAKAIA TERRACE HYDRO SCHEME
**HIGHBANK
 SITE PLAN**

Status Stamp	FOR CONSENT		
Date Stamp	18/02/2008		
SCALES (A1)	1 : 500	Sheet No.	Rev
Z1114701	C012	A	

ORIGINAL SIZE A1 DO NOT SCALE - IF IN DOUBT, ASK

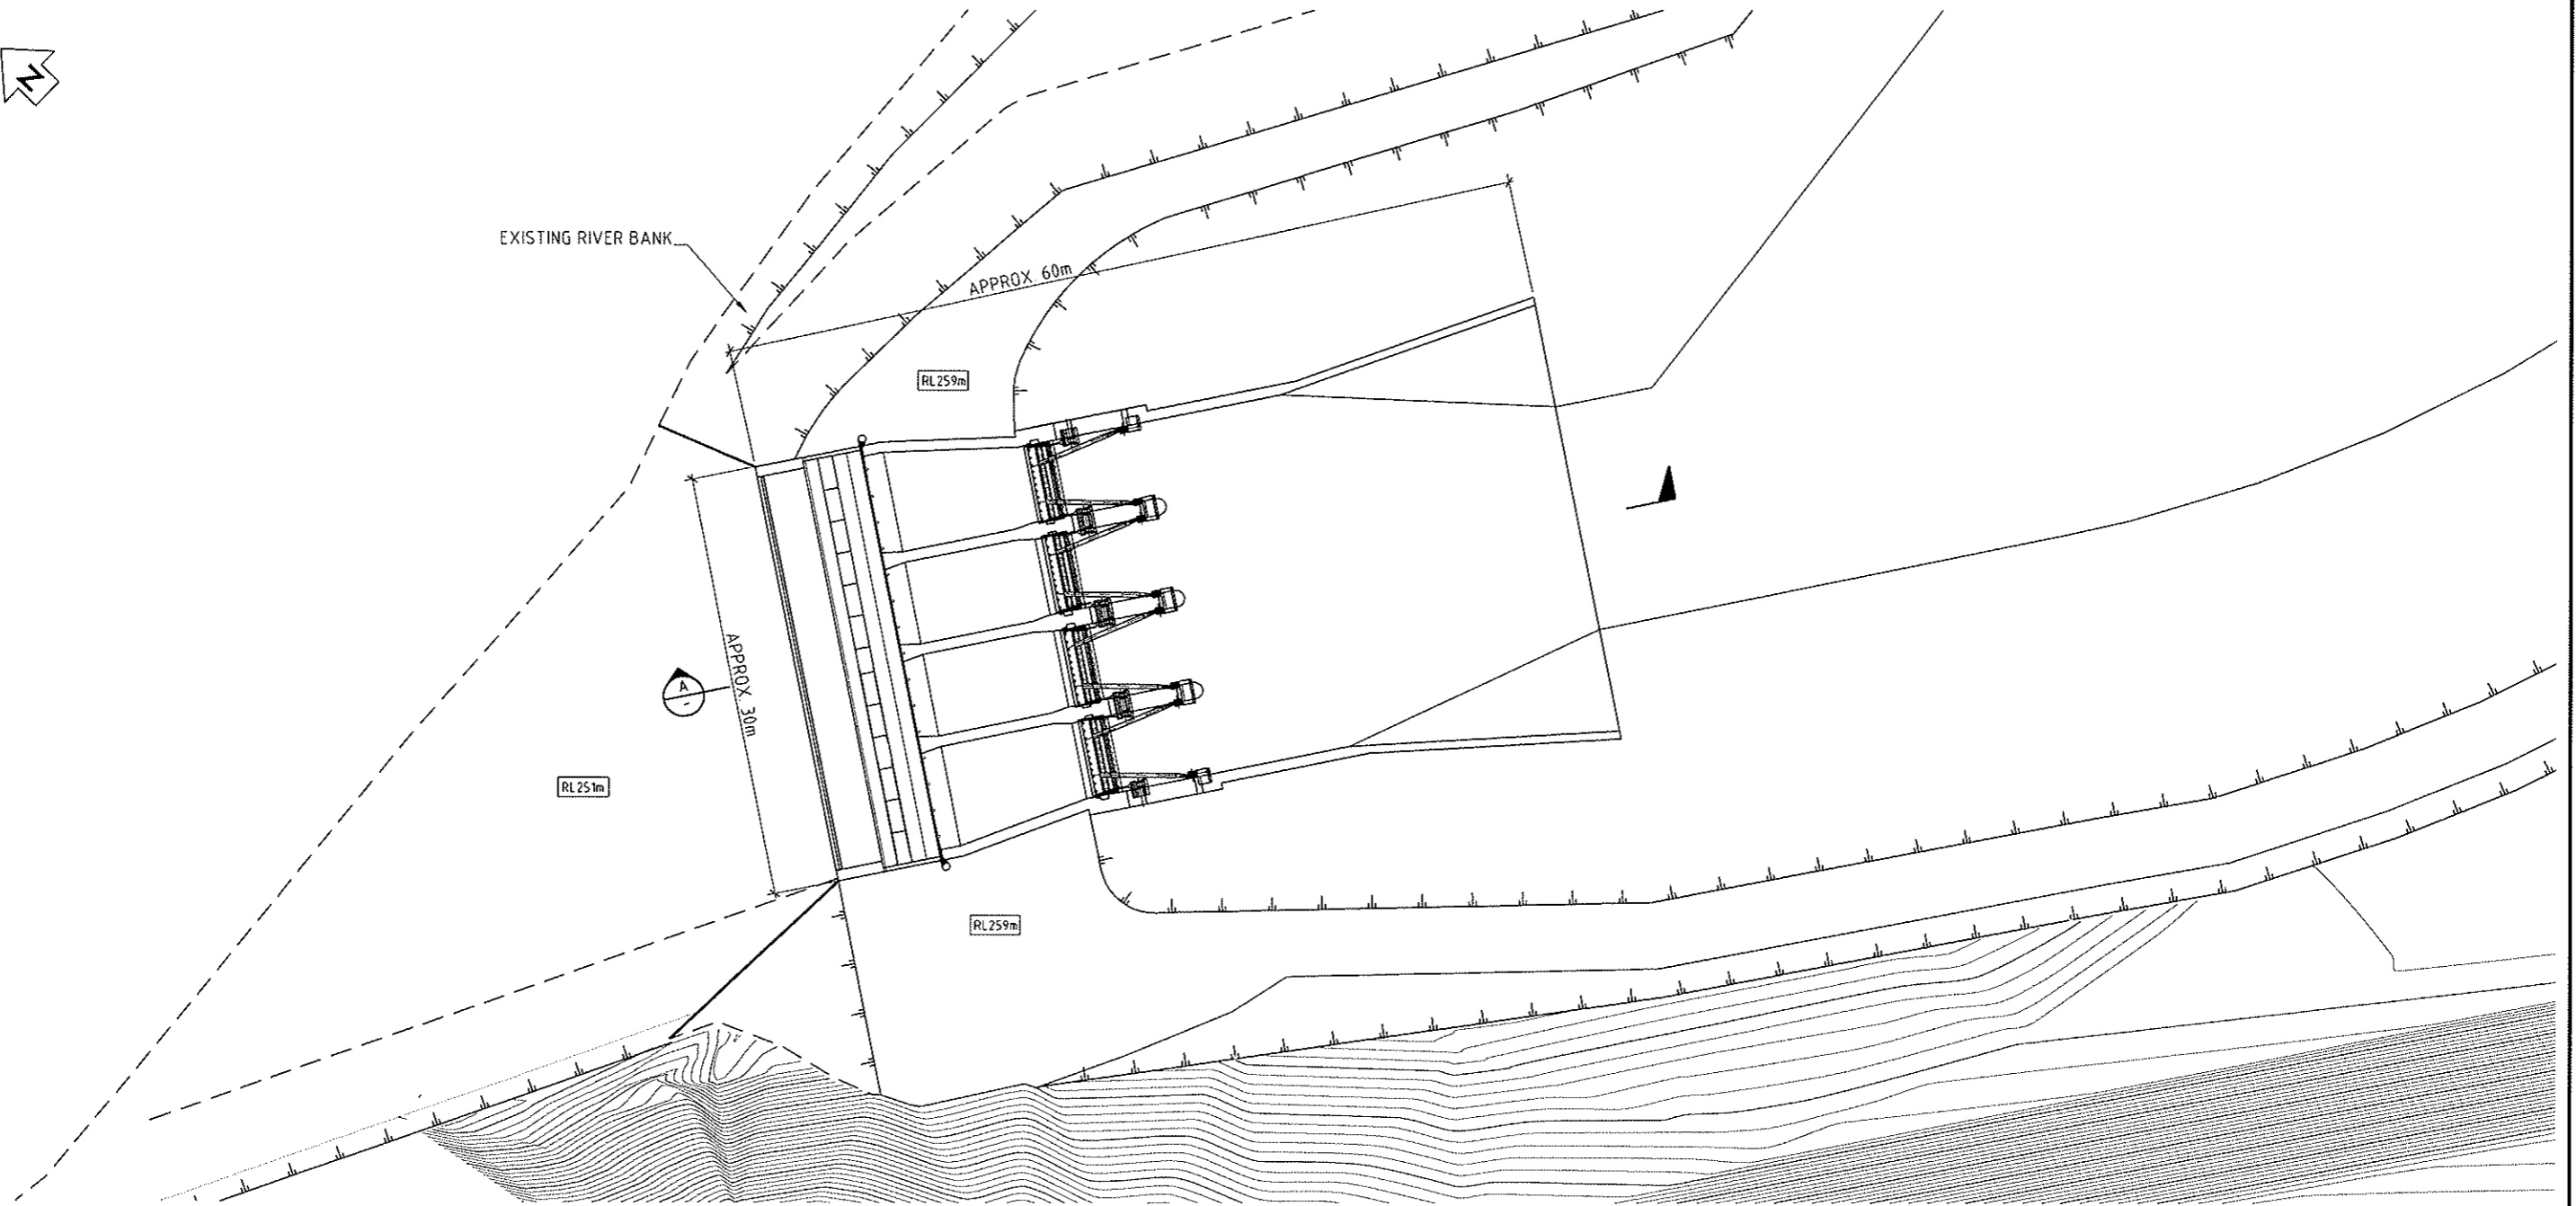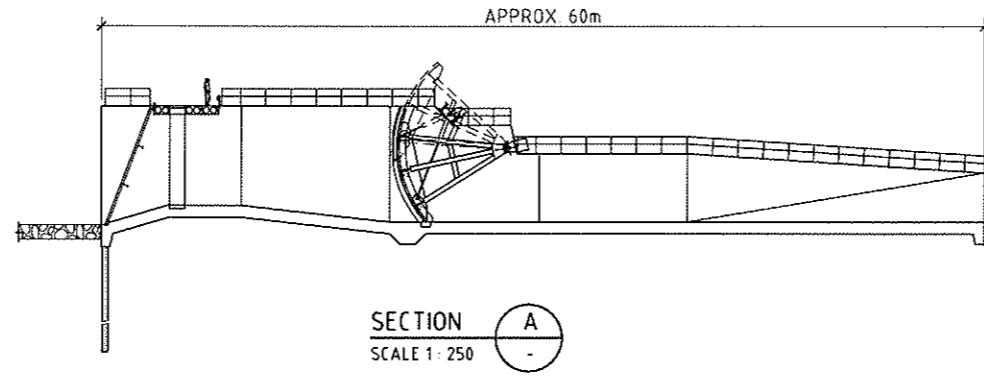

NOT FOR CONSTRUCTION

REV	AMENDMENTS	INITIAL	DATE	INITIAL	DATE
		CHECKED		APPROVED	

TAB/DWG : Layout1 / Z1114701_C020.dwg
 SERVER : CHRISTCHURCH (NZCH2501)
 XREFS : X_Earthworks, X_Contours, X_intake, X_intake

COPYRIGHT ©
 These drawings shall only be used for the purpose for which they were supplied.
 Any re-use is prohibited and no part of this document may be reproduced or
 distributed without the written permission of MWH NZ Ltd

FIELDBOOK		
	Name	Date
SURVEYED	Will Climo	--
DESIGNED	S.WOODS	08-05
DRAWN	Richard Houghton	08-05
CHECKED		
APPROVED		




ASHBURTON COMMUNITY WATER TRUST
 RAKAIA TERRACE HYDRO SCHEME
 SCHEME INTAKE STRUCTURE

Stamp	FOR CONSENT		
Date Stamp	12/11/2007		
SCALES (A1)	1:250	Sheet No	Rev.
	Z1114701	C020	A

ORIGINAL SIZE A1
DO NOT SCALE - IF IN DOUBT, ASK

APPROX 60m

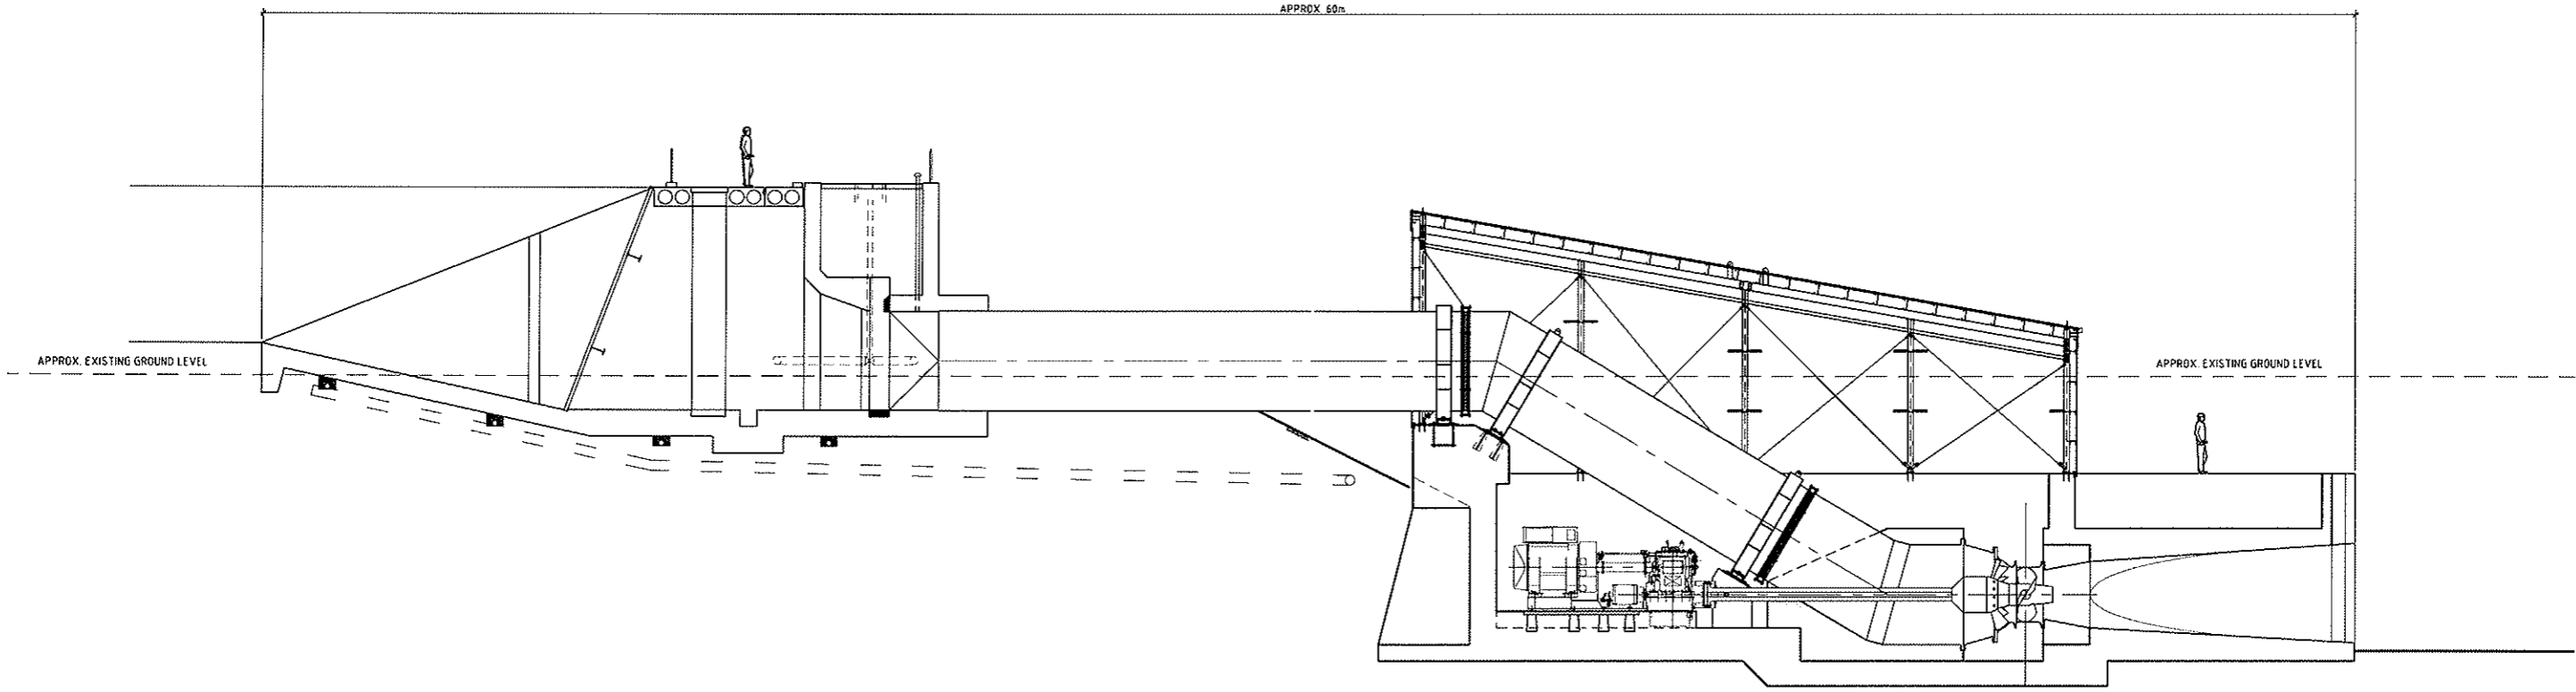

NOT FOR CONSTRUCTION

REV	AMENDMENTS	INITIAL	DATE	INITIAL	DATE
		CHECKED		APPROVED	


TAB/DWG : Layout1 / Z1114701_C021.dwg
 SERVER : CHRISTCHURCH (NZCH2501)
 XREFS : X_Drop_PH_plan, X_Drop_Bypass-Intake, X_Drop_PH_sec1
 COPYRIGHT ©
 These drawings shall only be used for the purpose for which they were supplied. Any re-use is prohibited and no part of this document may be reproduced or distributed without the written permission of MWH NZ LTD.

FIELDBOOK		
	Name	Date
SURVEYED	WILL CLIMO	--
DESIGNED	S. WOODS	08-05
DRAWN	Richard Houghton	08-05
CHECKED		
APPROVED		



ASHBURTON COMMUNITY WATER TRUST
 RAKAIA TERRACE HYDRO SCHEME
TYPICAL DROP STRUCTURE POWERHOUSE

Status Stamp	FOR CONSENT		
Date Stamp	12/11/2007		
SCALES (A1)	1 : 100	Job No.	Sheet No.
	Z1114701	C021	Rev A

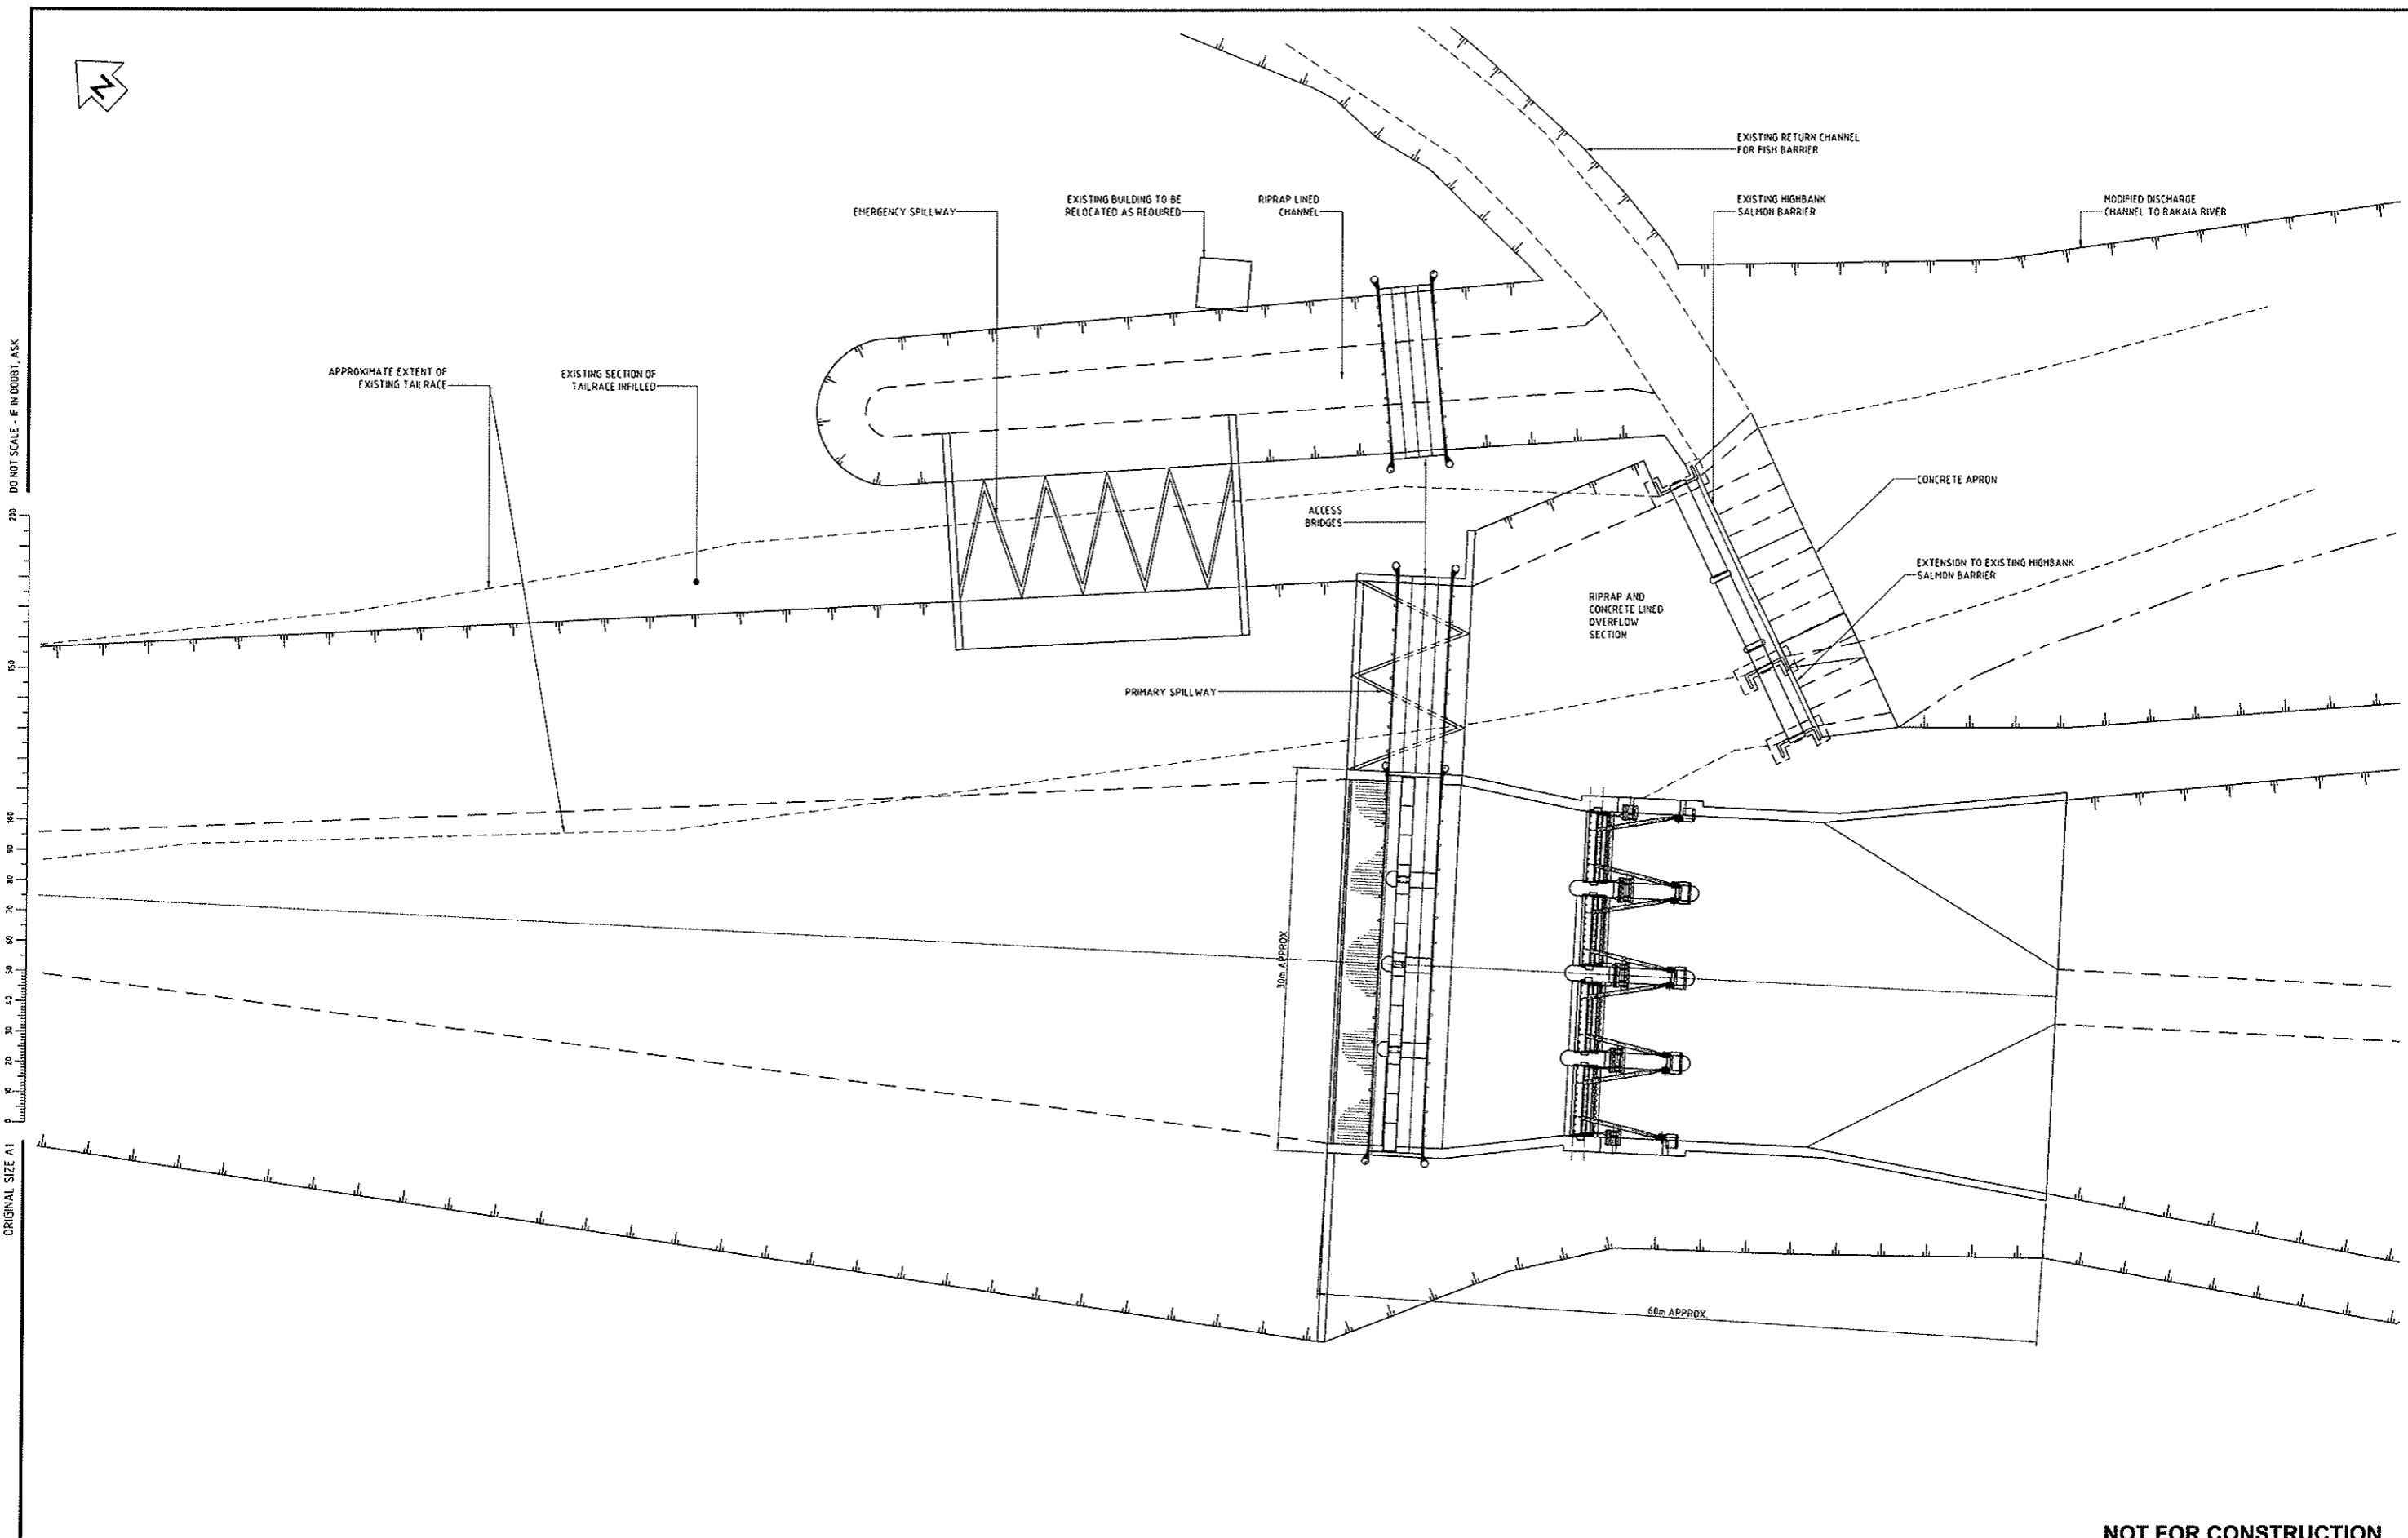

NOT FOR CONSTRUCTION

REV	AMENDMENTS	INITIAL	DATE	INITIAL	DATE
D	BRIDGE NOTE ADDED	JSC	06/08	SJW	06/08
C	EXISTING RETURN CHANNEL, SPILLWAYS ADDED	JSC	05/08	SJW	05/08
B	EXISTING TAILRACE ADDED				


TAB/DWG	Layout1 / Z1114701_C022.dwg
SERVER	CHRISTCHURCH\INZCH2501
XREFS	X_Tailrace Fish Screen, X_2nd-Intake x_2nd-intake gate, X_WORKS, X_Tailrace Fish

FIELDBOOK		
Name	Date	
W CLIMO	--	SURVEYED
S WOODS	08-05	DESIGNED
R HOUGHTON	08-05	DRAWN
		CHECKED
		APPROVED



ASHBURTON COMMUNITY WATER TRUST
 RAKAIA TERRACE HYDRO SCHEME
 HIGHBANK FLOW CONTROL STRUCTURE

Status Stamp	FOR CONSENT		
Date Stamp	09/06/2008		
SCALES (A1)	1	250	
JOB No.	Z1114701	Sheet No.	C022
Rev.			D

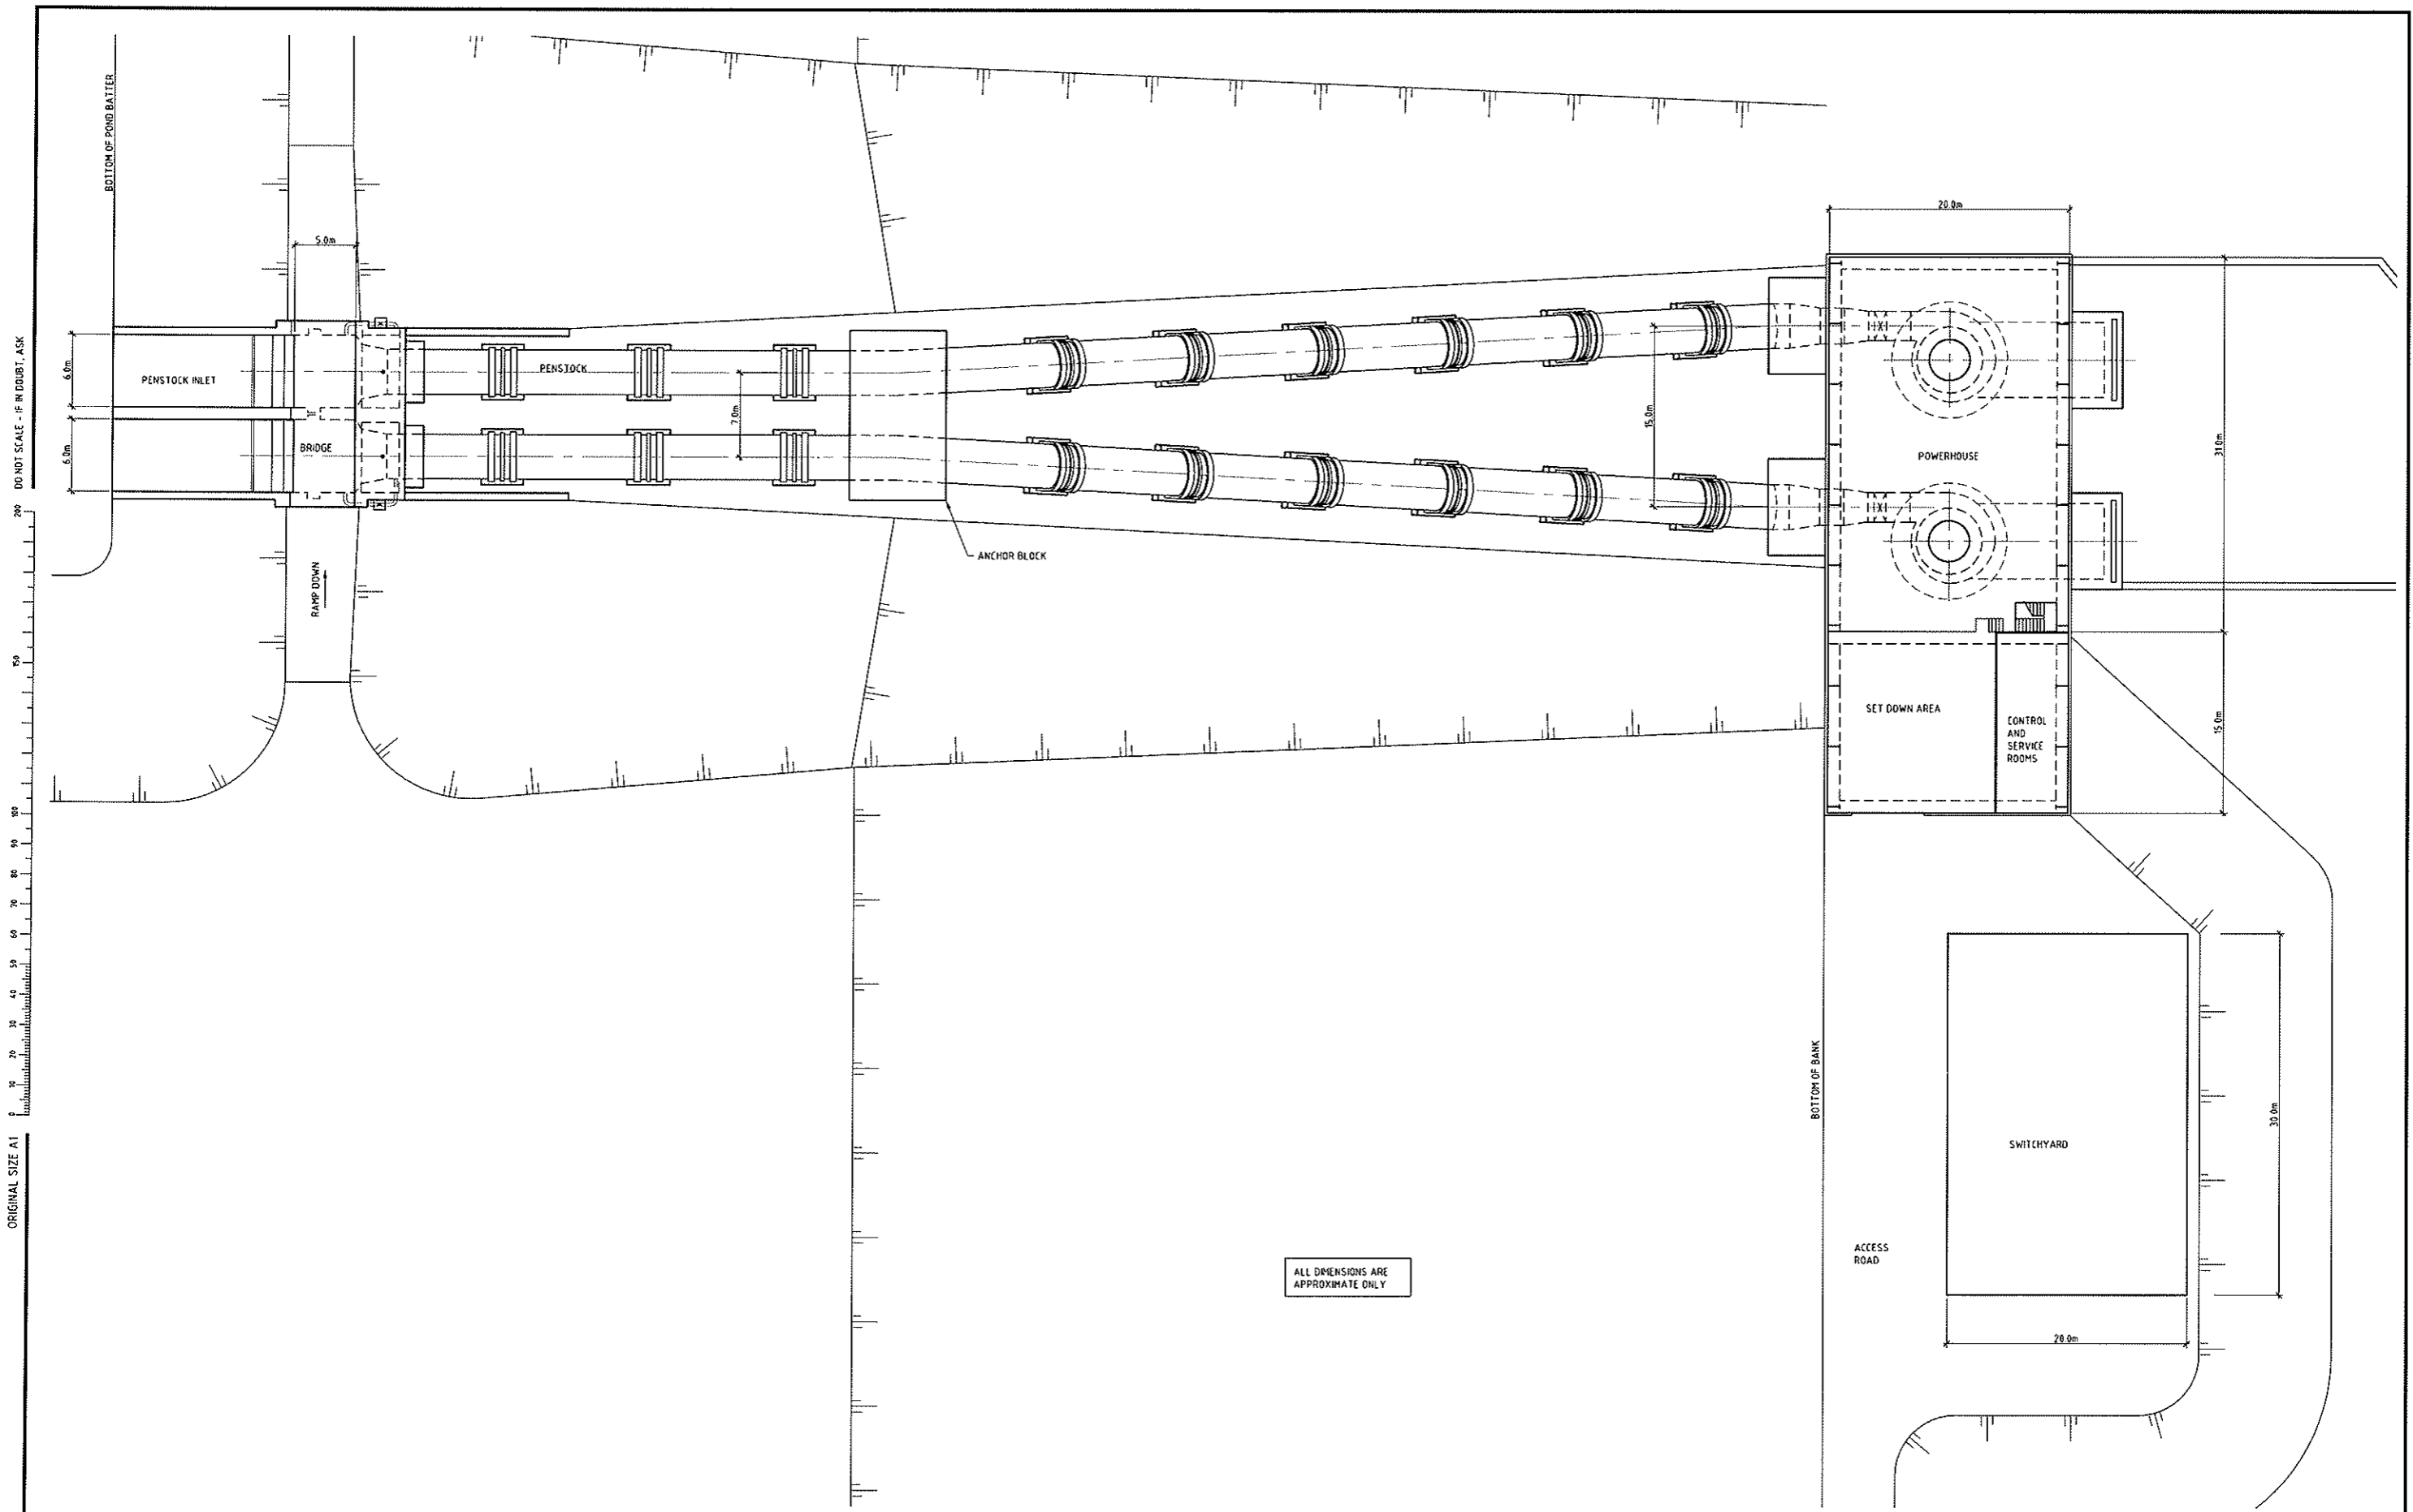

ORIGINAL SIZE A1
DO NOT SCALE - IF IN DOUBT, ASK

ALL DIMENSIONS ARE APPROXIMATE ONLY

NOT FOR CONSTRUCTION

REV	AMENDMENTS	INITIAL	DATE	INITIAL	DATE
		CHECKED		APPROVED	

TAB/DWG : Layout1 / Z1114701_C030.dwg
 SERVER : CHRISTCHURCH (NZ) (CH2501)
 XREFS : X_AEWI PH PLAN & SECT

COPYRIGHT ©
 These drawings shall only be used for the purpose for which they were supplied.
 Any re-use is prohibited and no part of this document may be reproduced or
 distributed without the written permission of MWH NZ LTD.

FIELDBOOK		
	Name	Date
SURVEYED	Will Climo	--
DESIGNED	N. DEVLIN	10-07
DRAWN	G. MURRAY	10-07
CHECKED		
APPROVED		




ASHBURTON COMMUNITY WATER TRUST
 RAKAIA TERRACE HYDRO SCHEME
**BARRHILL POWERHOUSE
 LAYOUT PLAN**

Status Stamp	FOR CONSENT		
Date Stamp	12/11/2007		
SCALES (A1)	1:250	Sheet No	Rev
	Z1114701	C030	B

DO NOT SCALE - IF IN DOUBT, ASK

ORIGINAL SIZE A1

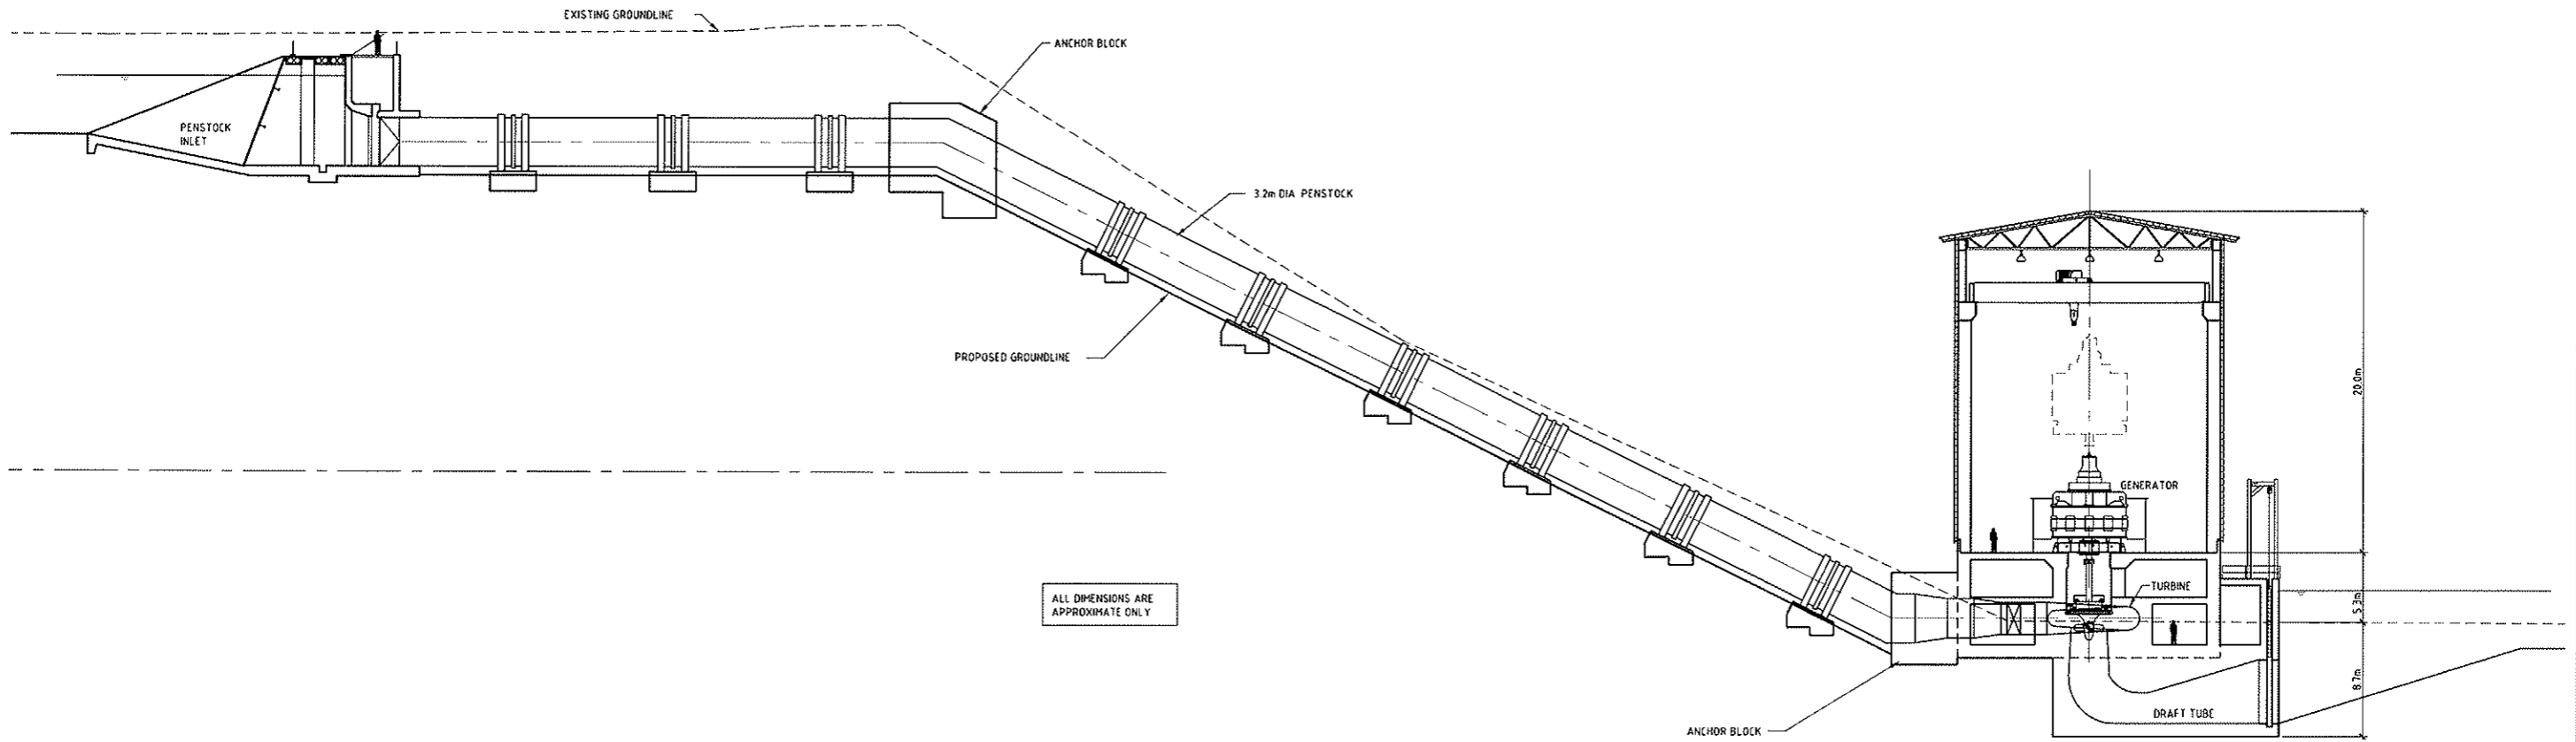

ALL DIMENSIONS ARE APPROXIMATE ONLY

NOT FOR CONSTRUCTION

REV	AMENDMENTS	INITIAL	DATE	INITIAL	DATE
		CHECKED		APPROVED	

TAB/DWG : Layout1 / Z1114701_C031.dwg
 SERVER : CHRISTCHURCH (NZ) (C2501)
 XREFS : X_ACWT PH PLAN & SECT

COPYRIGHT ©
 These drawings shall only be used for the purpose for which they were supplied.
 Any re-use is prohibited and no part of this document may be reproduced or
 distributed without the written permission of MWH RE LTD

FIELDBOOK		
	Name	Date
SURVEYED	Will Climo	--
DESIGNED	N. DEVLIN	10-07
DRAWN	G. MURRAY	10-07
CHECKED		
APPROVED		



ASHBURTON COMMUNITY WATER TRUST
 RAKAIA TERRACE HYDRO SCHEME
 BARRHILL POWERHOUSE
 PENSTOCK AND POWERHOUSE SECTION

Status Stamp	FOR CONSENT		
Date Stamp	12/11/2007		
SCALES (A1)	1 : 250	Sheet No	Rev.
	Z1114701	C031	B