


APPENDIX D3: Distribution Areas showing indicative network, with intake options at 280m or 305m RL

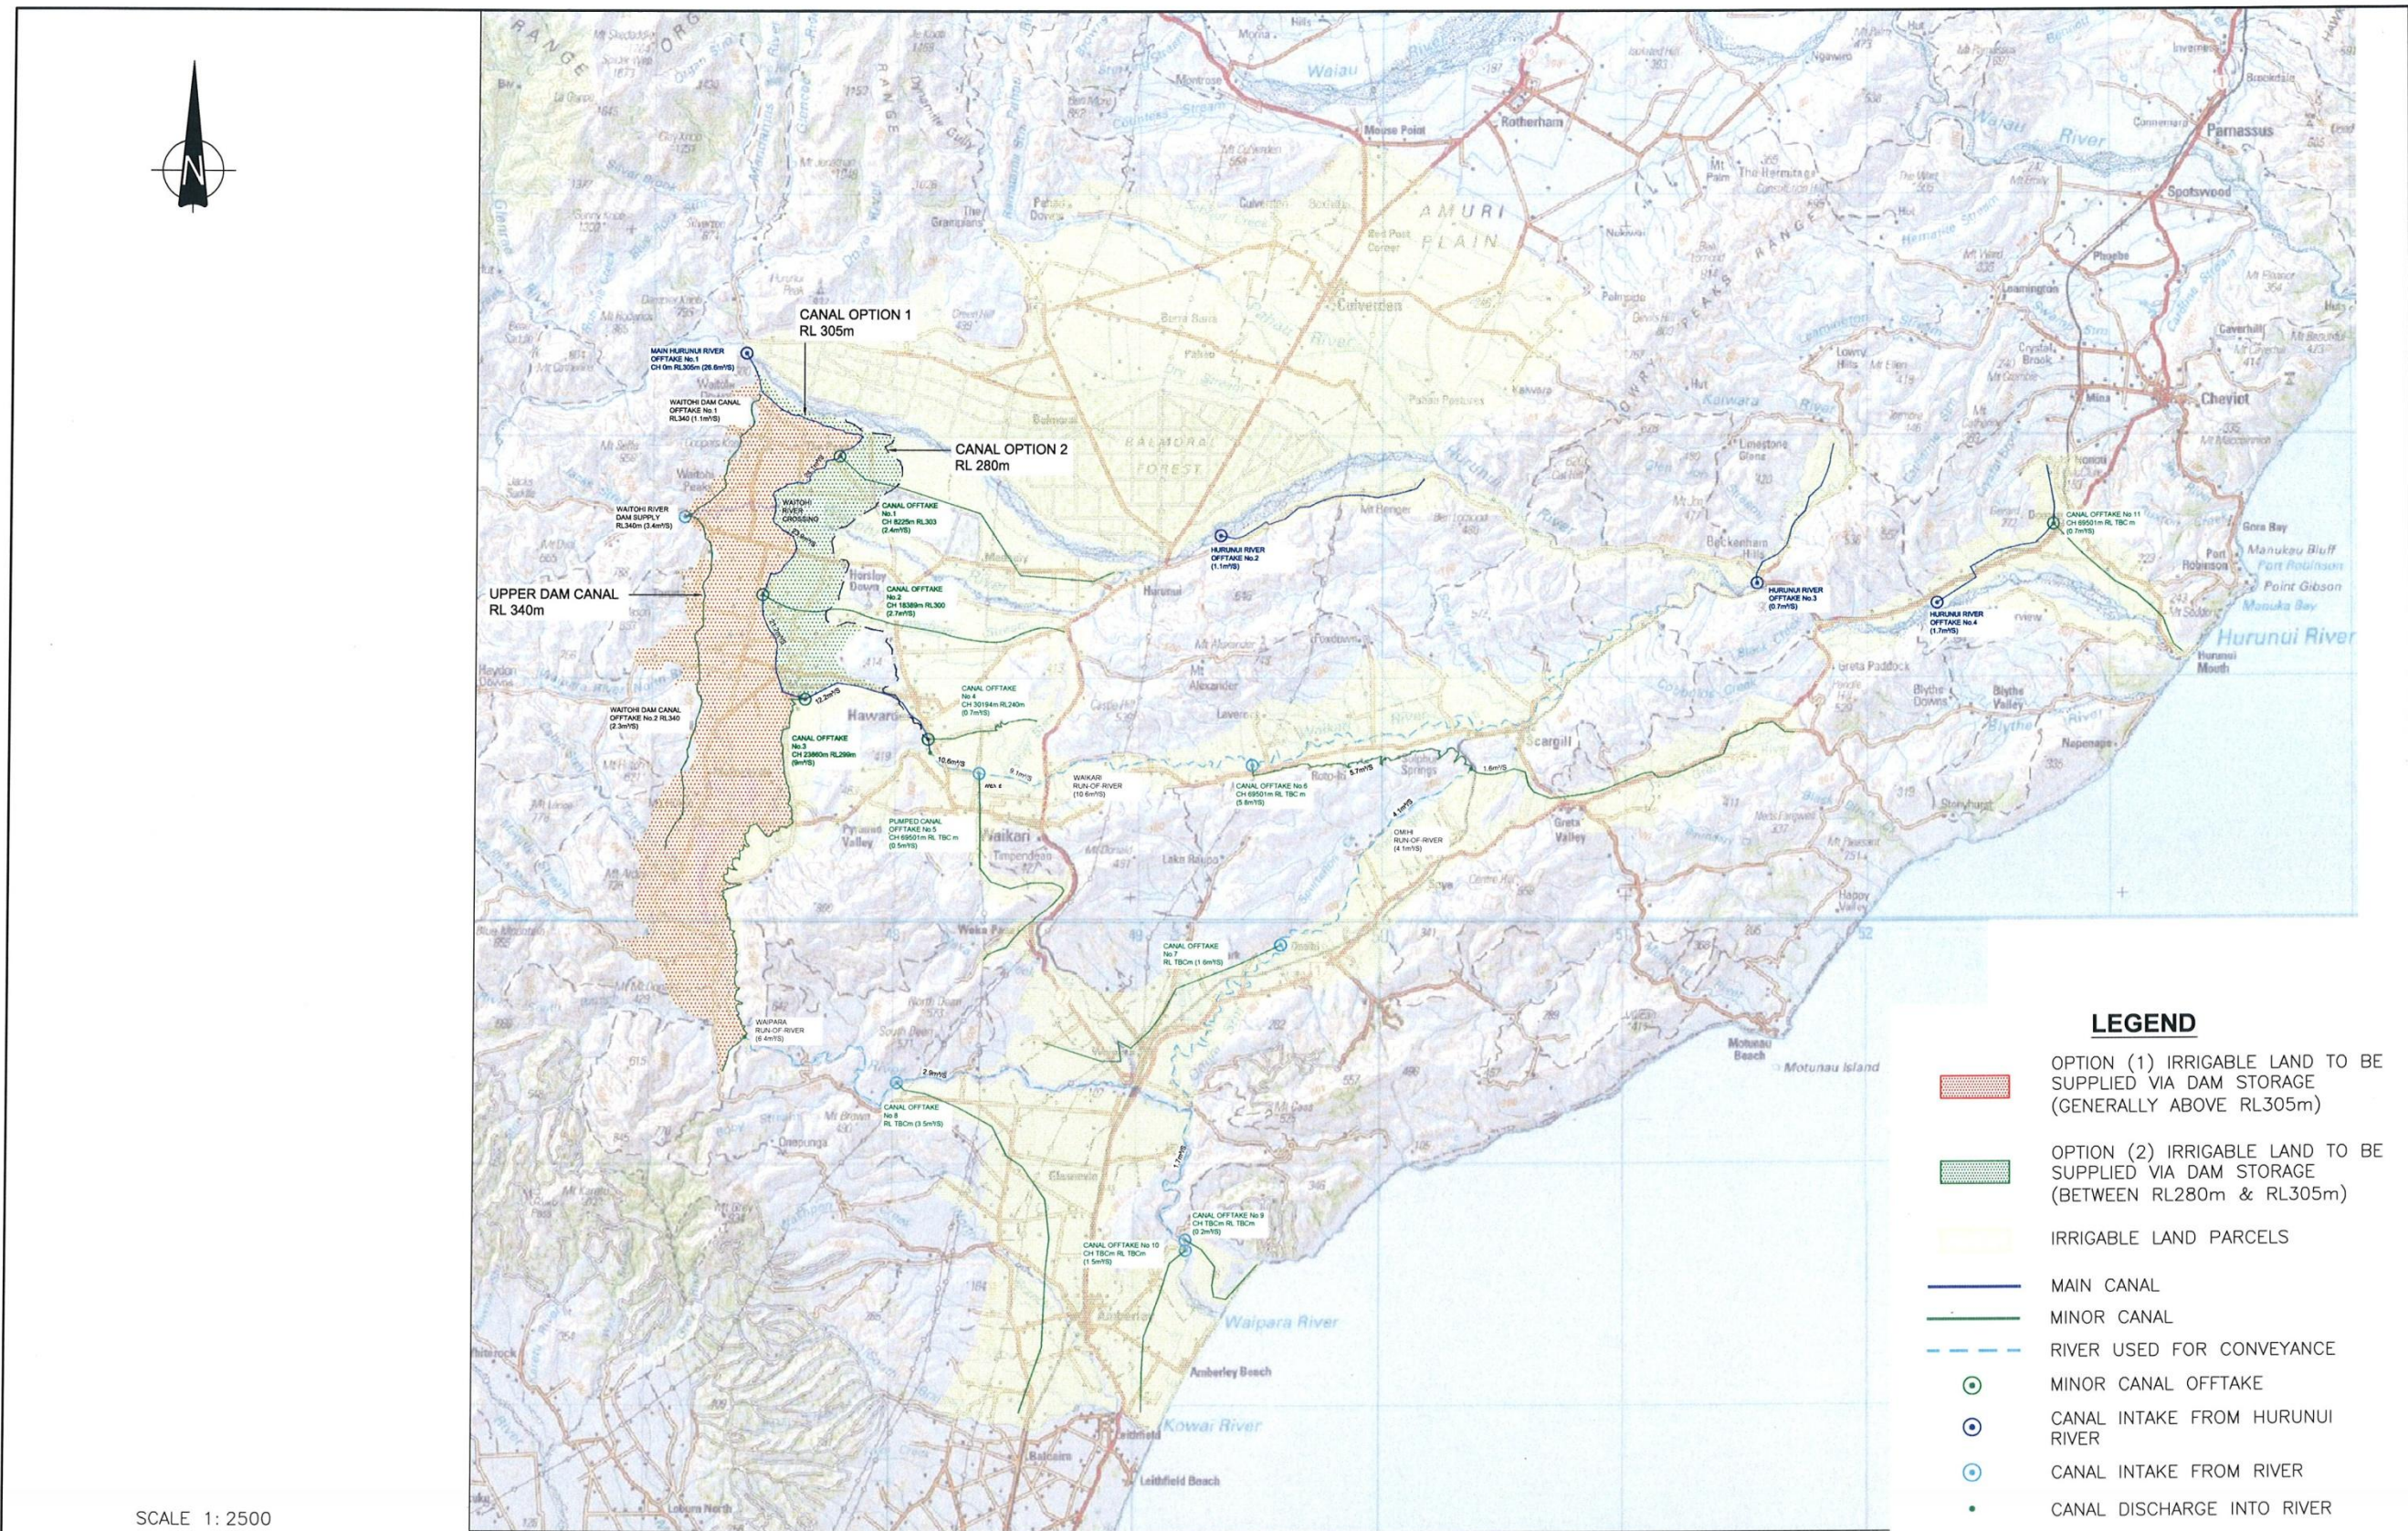

LEGEND

- OPTION (1) IRRIGABLE LAND TO BE SUPPLIED VIA DAM STORAGE (GENERALLY ABOVE RL305m)
- OPTION (2) IRRIGABLE LAND TO BE SUPPLIED VIA DAM STORAGE (BETWEEN RL280m & RL305m)
- IRRIGABLE LAND PARCELS
- MAIN CANAL
- MINOR CANAL
- RIVER USED FOR CONVEYANCE
- MINOR CANAL OFFTAKE
- CANAL INTAKE FROM HURUNUI RIVER
- CANAL INTAKE FROM RIVER
- CANAL DISCHARGE INTO RIVER

NOT FOR CONSTRUCTION

	DESIGN MB	CHECKED HN	APPROVED FOR ISSUE: DRAFT	P.O. BOX 4355 CHRISTCHURCH TEL. 03-3794402 FAX. 03-3794403		TITLE HURUNUI WATER PROJECT HURUNUI WATER PROJECT SCHEME - DISTRIBUTION NETWORK OVERALL DISTRIBUTION NETWORK PLAN	CADFILE 11841-400 SCALES (A3) AS SHOWN	DRAWING No. 11841-400	REV. 2
2	OPTIONS 1 & 2 ADDED	HN 27.9.1	DRAWN HN	CHECKED HN					
1	DRAWING AMENDED	HN 22.9.1	DATE DRAWN 08.08.11	DATE / /					
0	FIRST ISSUE								
REV	DESCRIPTION	BY	DATE						