

Client MR R PEACOCKE & K ZEESTRATEN
 Location GLEN EYRIE & CHAU DOWNS
 Date JULY 2009

15 Rogers Street
 PO Box 71
 Cromwell 9342

WATER FORCE

Ph 03-445-4008
 Fax 03-445-4009
 This drawing remains the property of
 Water Force. No unauthorised use is
 permitted

Scale NTS
 Drawn by DAVE GRAHAM
 Checked by
 Rev # GLEN EYRIE MAINLINE

Figure 9: Proposed irrigation layout at Glen Eyrie Downs.


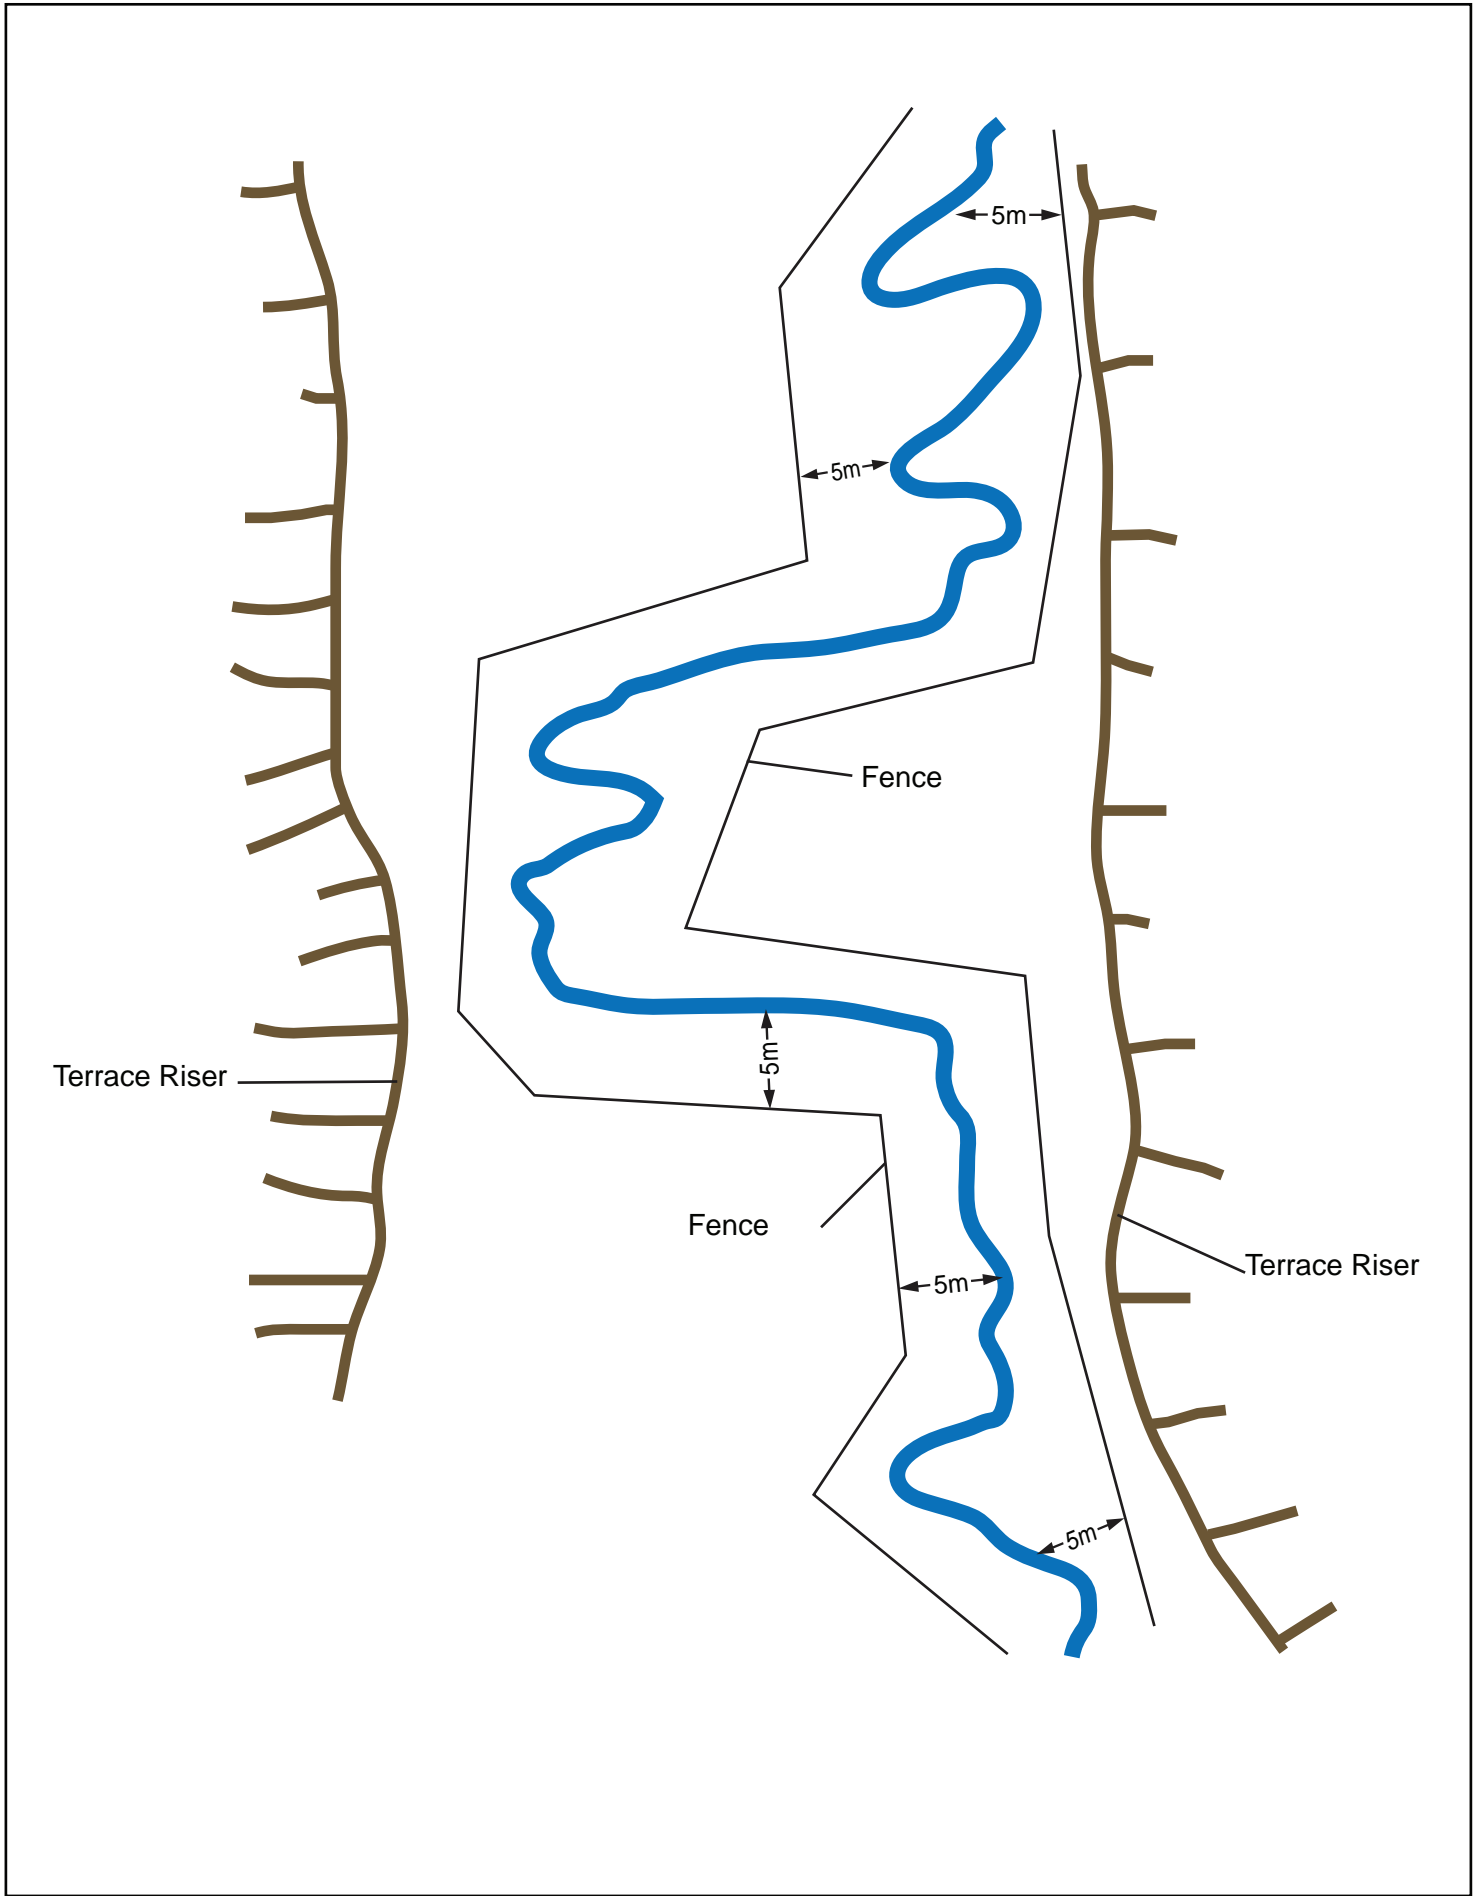


Figure 10: Proposed fencing and replanting at Serpentine Creek.

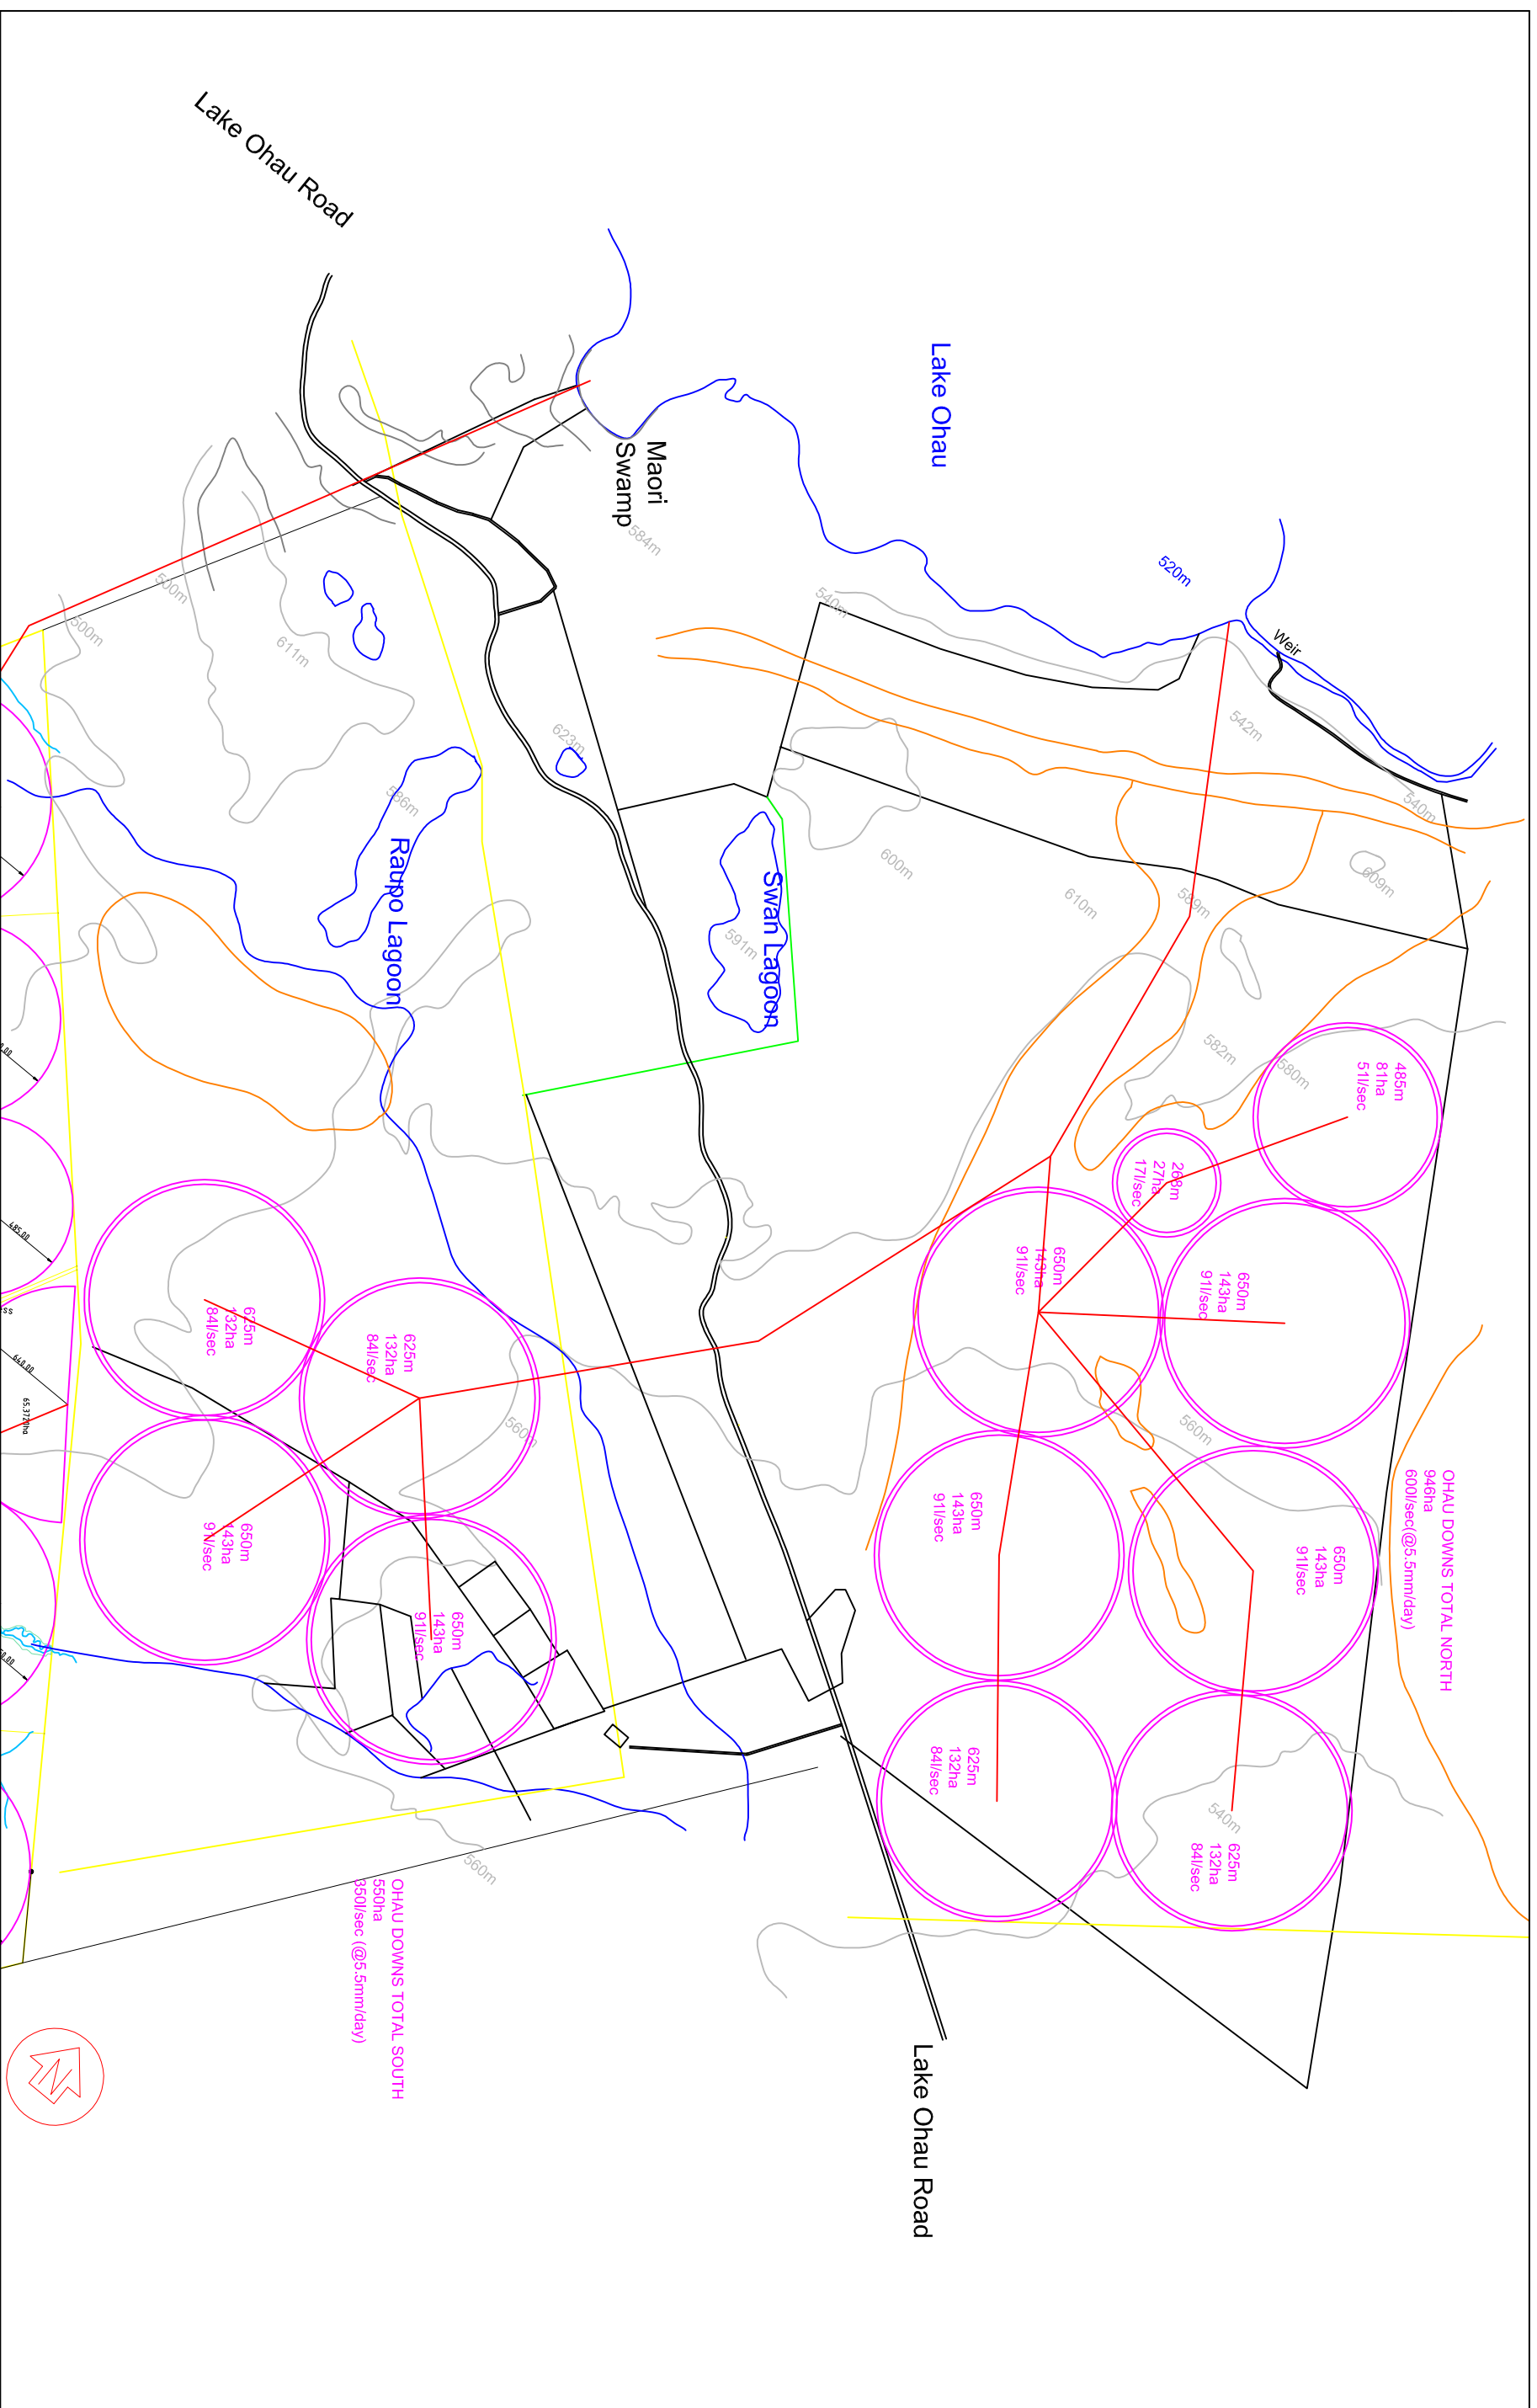

Client MR R PEACOCKE & K ZEESTRATEN
 Location GLEN EYRIE & OHAU DOWNS
 Date JULY 2009

15 Rogers Street
 PO Box 71
 Cromwell 9342

WATER FORCE

Ph 03-445-4008
 Fax 03-445-4009
 This drawing remains the property of
 Water Force. No unauthorised use is
 permitted

Scale NTS
 Drawn by DAVE GRAHAM
 Checked by
 Rev # OHAU DOWNS MAINLINE



Figure 11: Proposed irrigation layout at Ohau Downs.


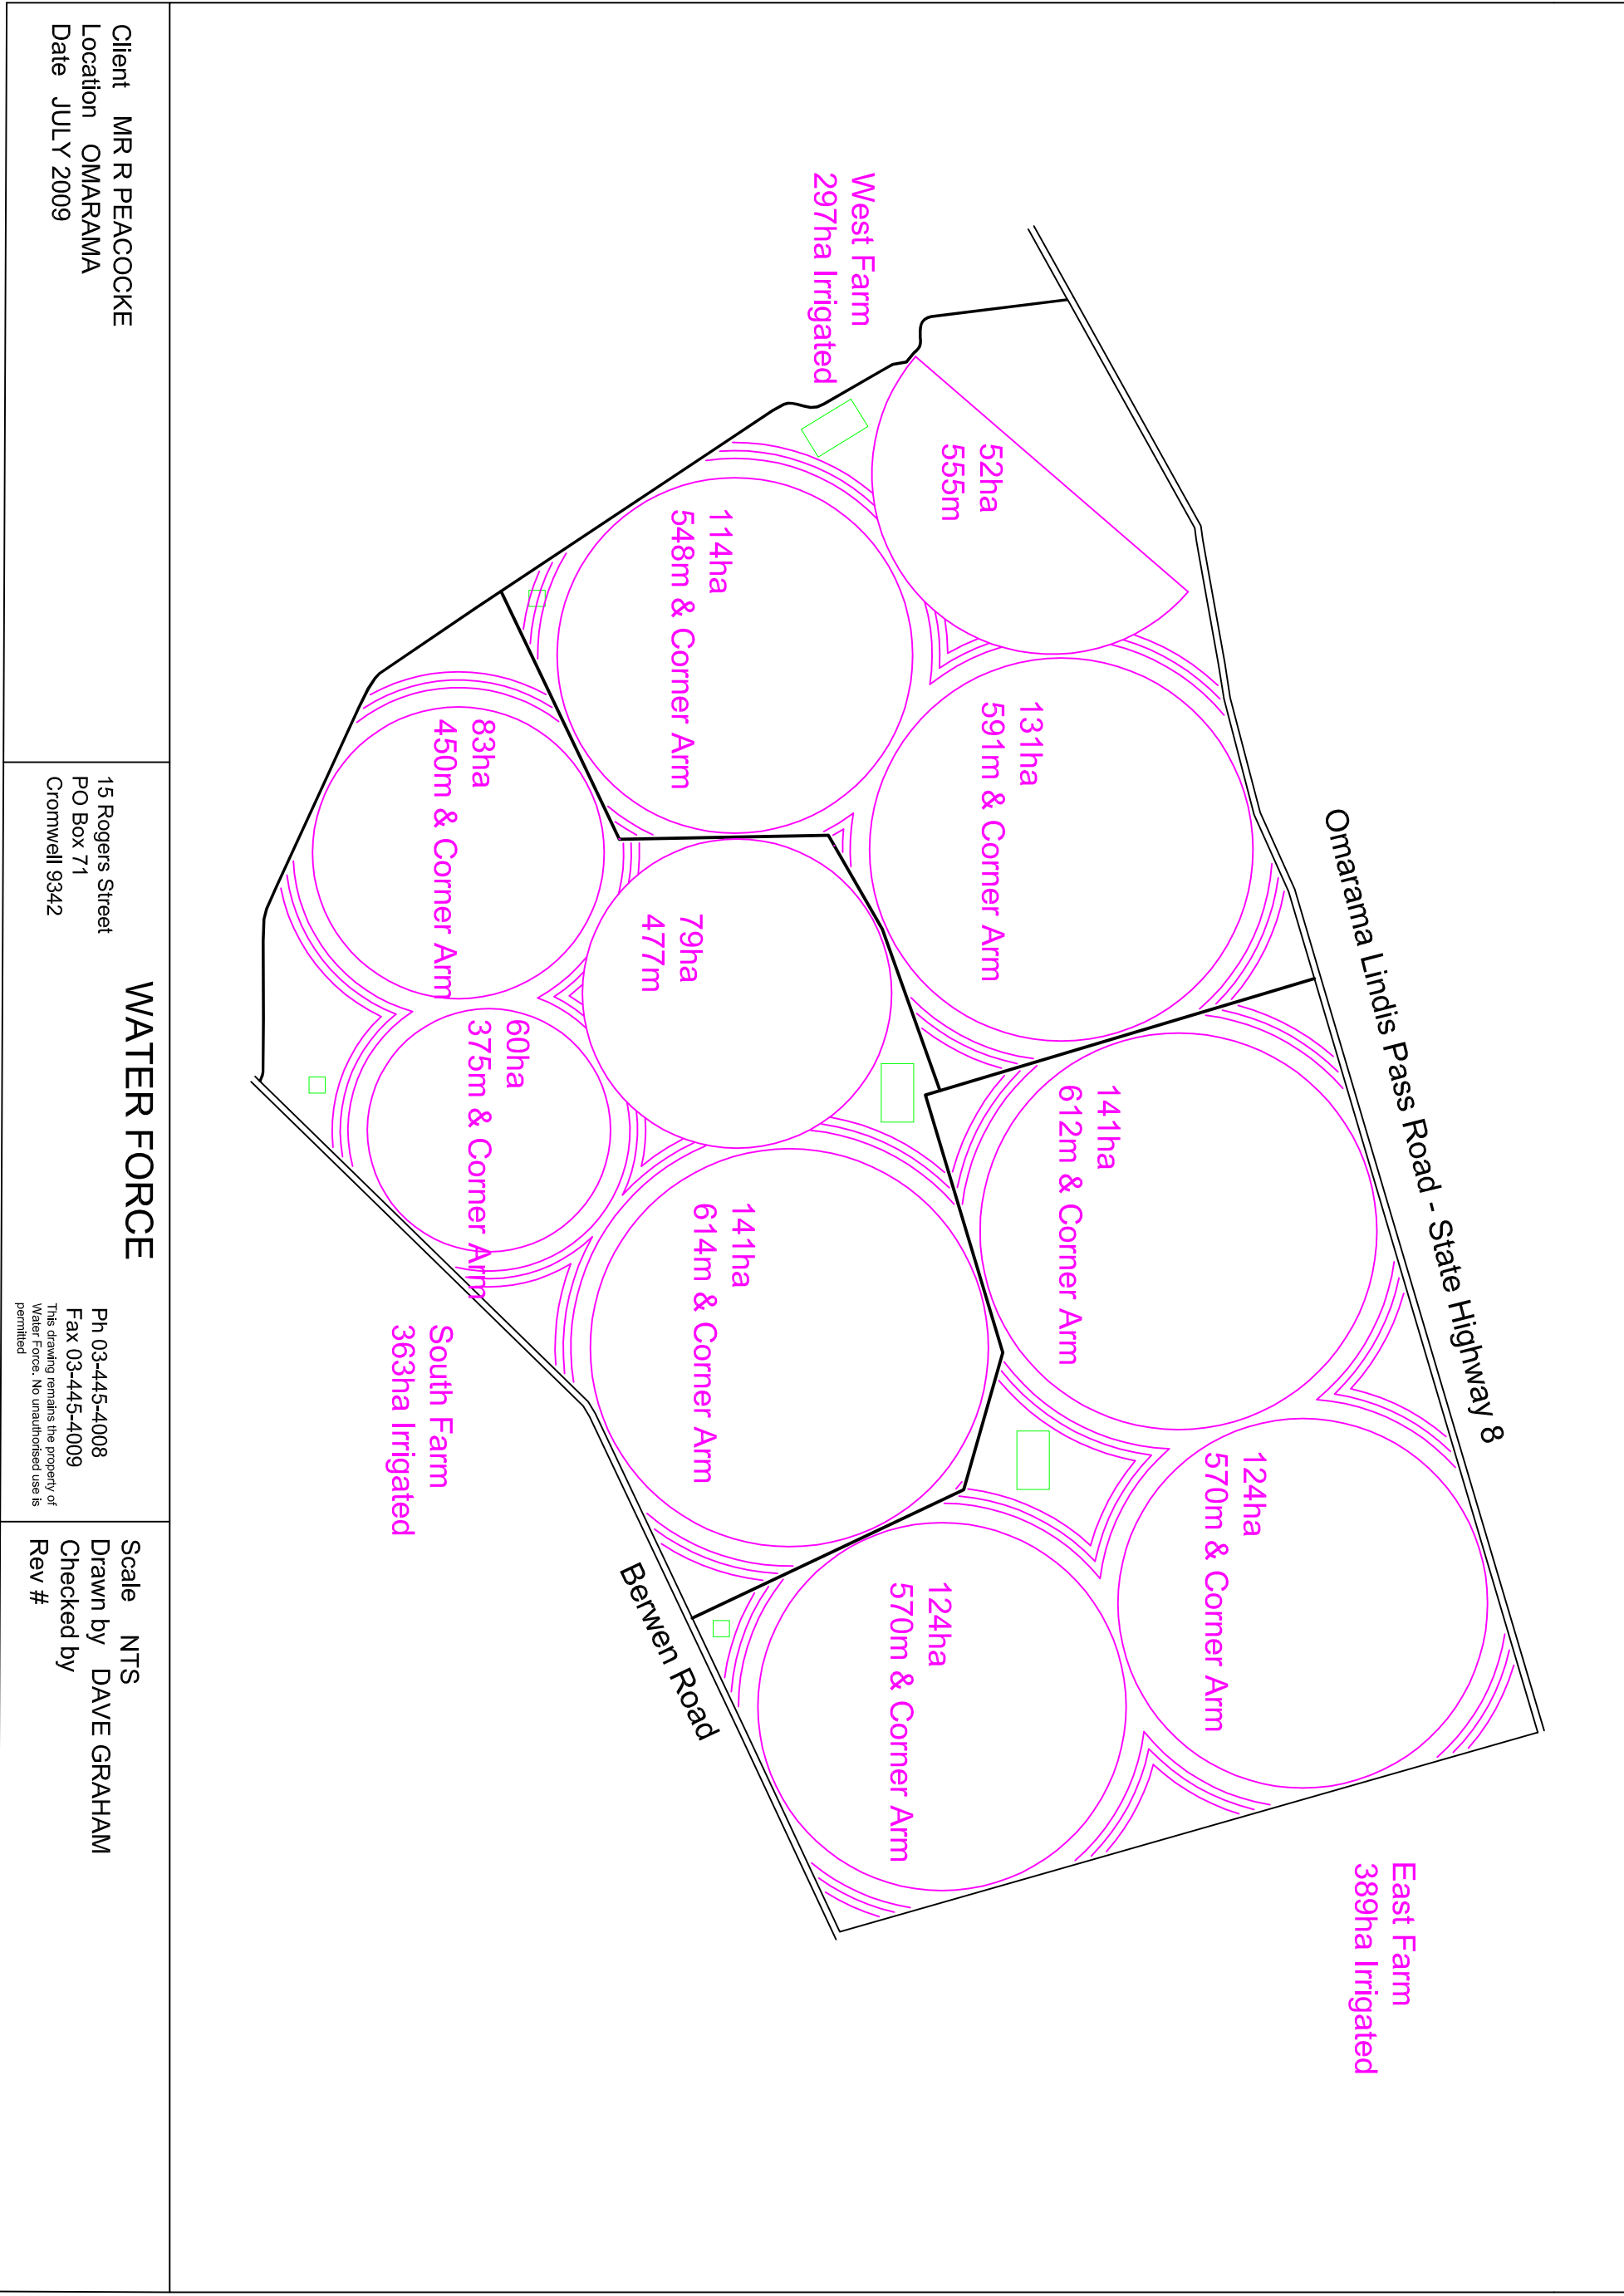


Figure 12: Proposed irrigation layout at WHL Killermont.

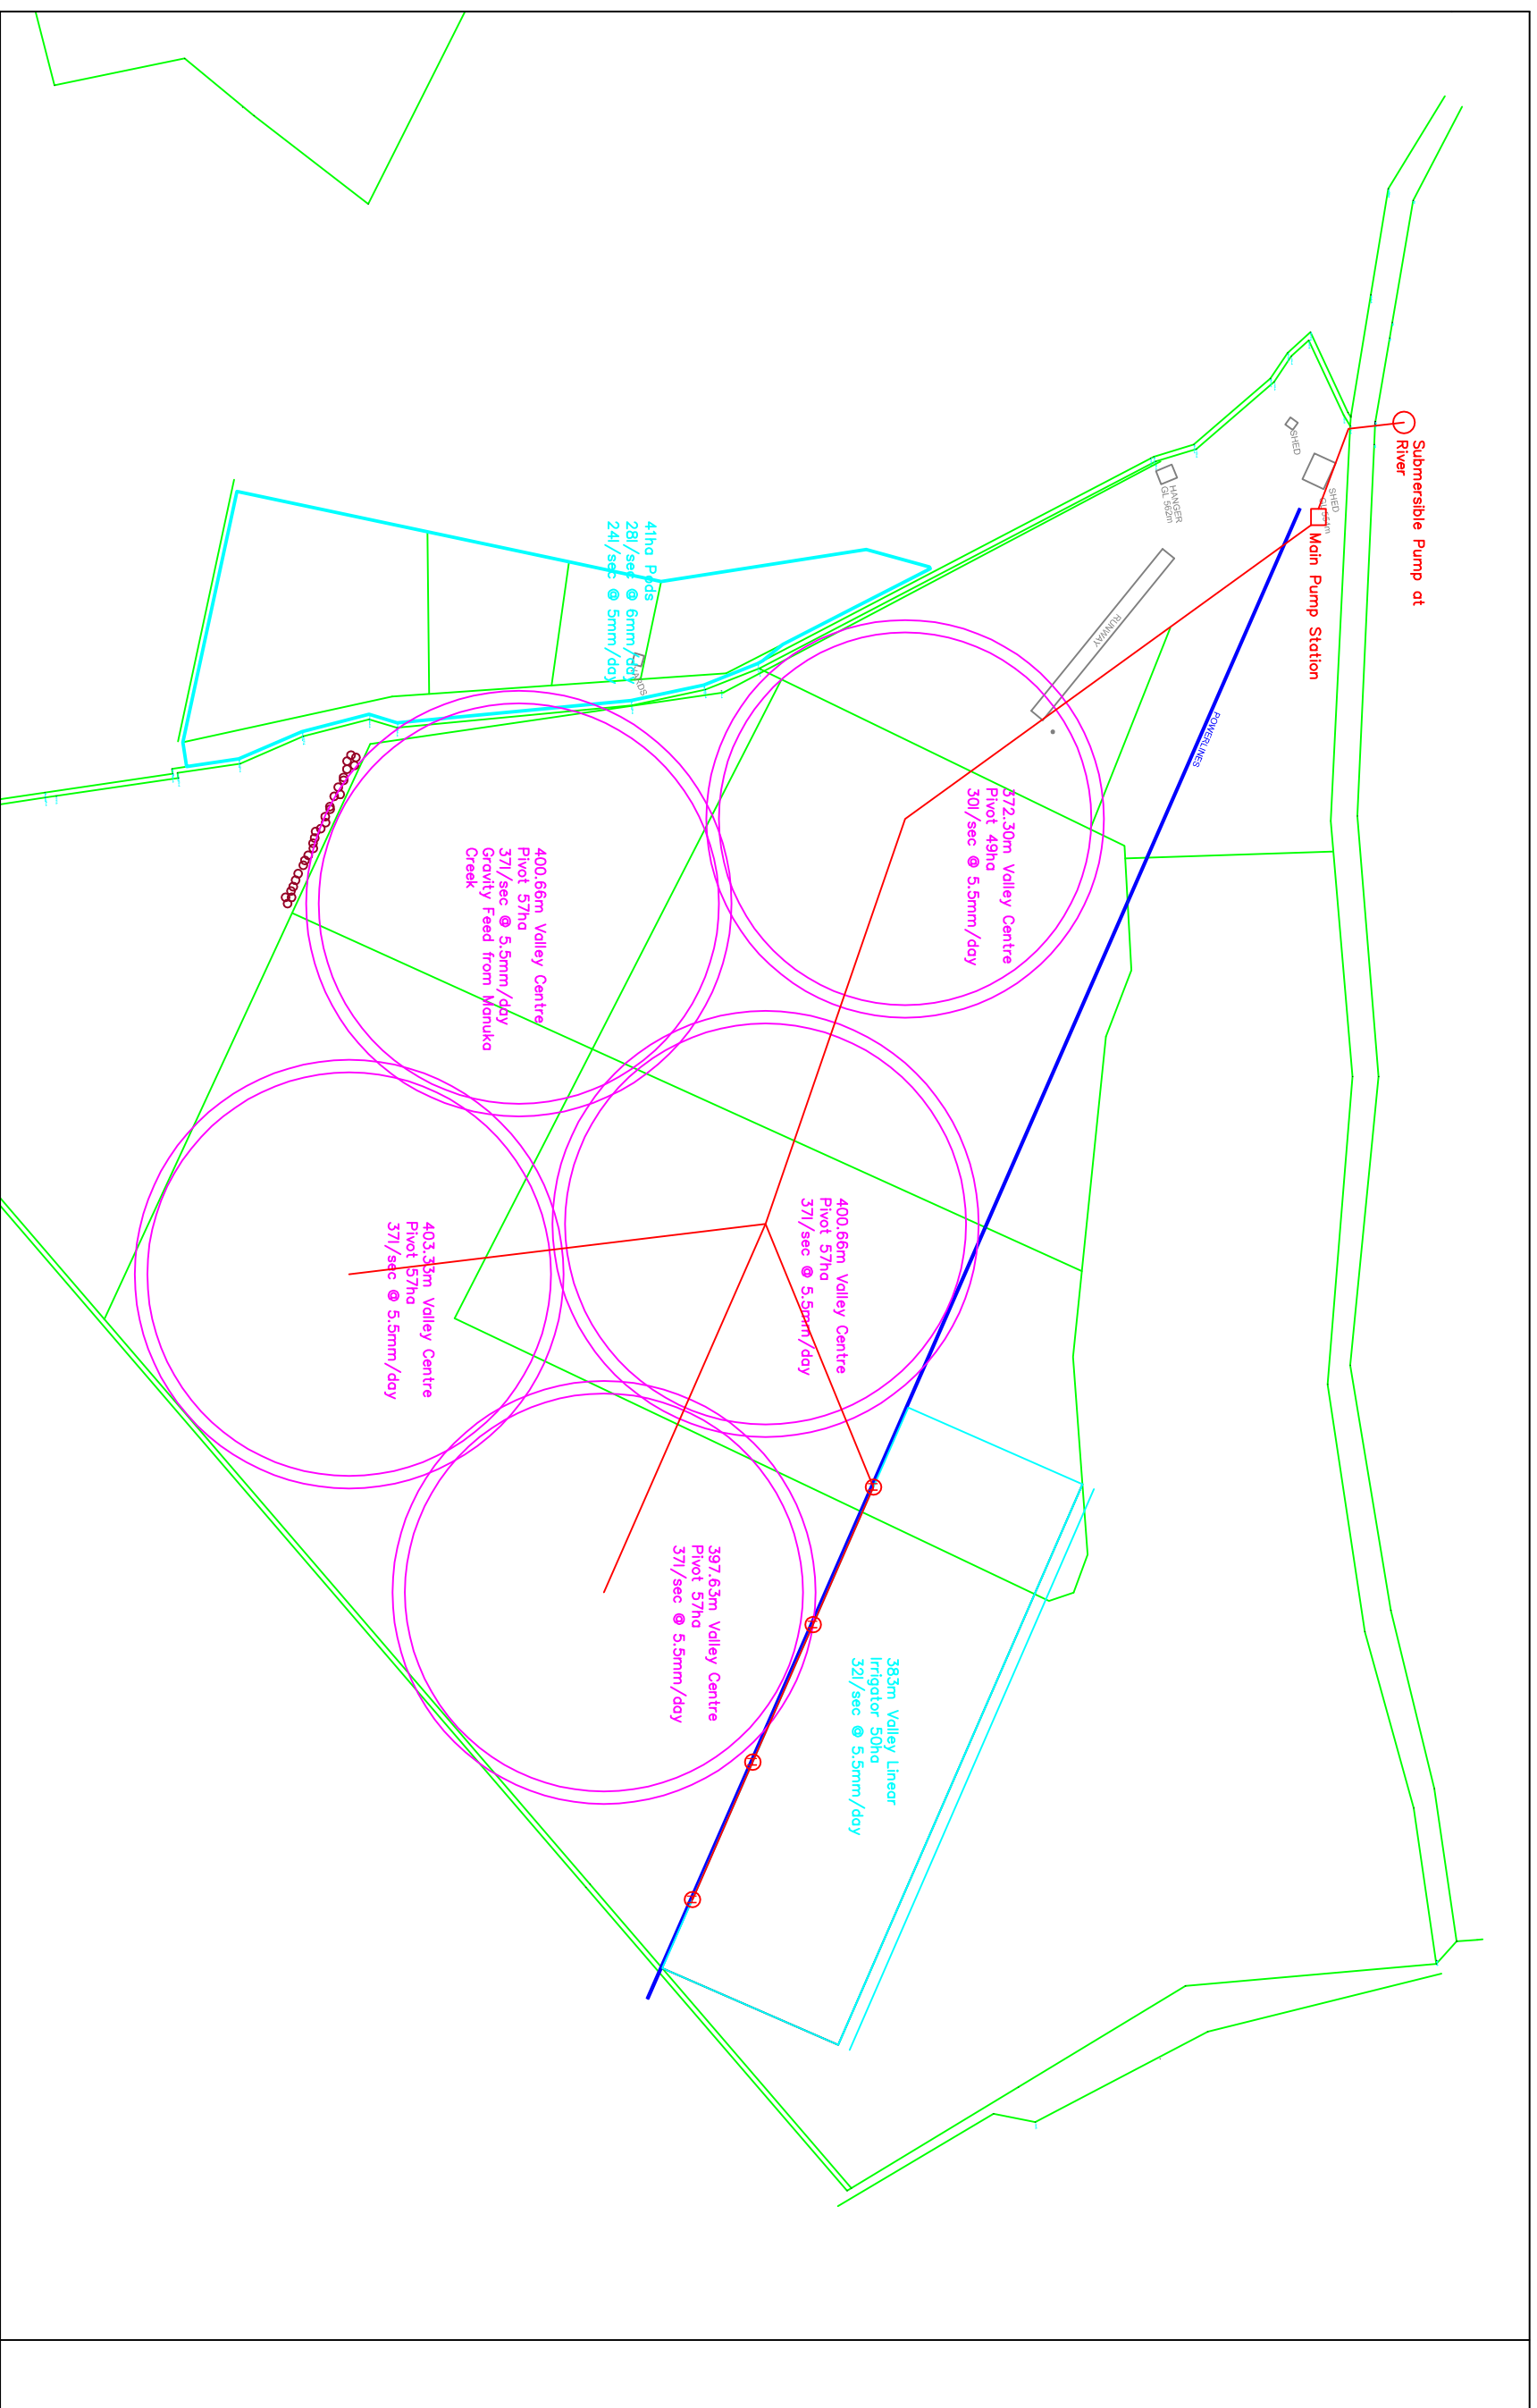

Client DAN & KERRYNN THOMAS
 Location KILLERMONT STATION
 Date JULY 2009

15 Rogers Street
 PO Box 71
 CROMWELL

WATER FORCE

Ph 03-445-4008
 Fax 03-445-4009
 This drawing remains the property of
 Water Control Solutions. No
 unauthorised use is permitted

Scale NTS
 Drawn by DAVE GRAHAM
 Checked by
 Rev # KILLERMONT HOME BLOCK

Figure 13: Proposed irrigation layout at Killermont Station.