

**NOTES**

- BOUNDARIES SHOWN AS '(SR)' HAVE BEEN ENTERED FROM THE SURVEY RECORDS BY CLARK LAND SURVEYORS, CHRISTCHURCH. ALL OTHER BOUNDARIES HAVE BEEN OBTAINED FROM L.I.N.Z. AND ARE SUBJECT TO SURVEY.
- EXISTING RAILWAY LINE POSITION HAS BEEN FIXED BY SURVEY.

0 50 100 150 200 250 300m  
SCALE

Oak trees (*Quercus robur*) to be 4.0m high at time of planting with maximum 6.0m spacing between trees in each group

setback 50m from rail

**ANDREW CRAIG**  
LANDSCAPE ARCHITECT LTD


Poynton House | 68 Oxford Terrace | PO Box 109 | Christchurch 8140  
p 03 377 0157 m 021 146 1092 e andrew@acla.co.nz

	INITIAL	DATE
DESIGNED	AC	150711
DRAWN	EG	150711
APPROVED	AC	150711

CLIENT **FONTERRA DARFIELD**

**ATTACHMENT 1 - FONTERRA DARFIELD STAGE 2**  
LANDSCAPE PLAN

DRAWING NUMBER: **FD2#-A4-P1-XR** FILENAME: **FD2.indd** SCALE 1:7500 @ A4

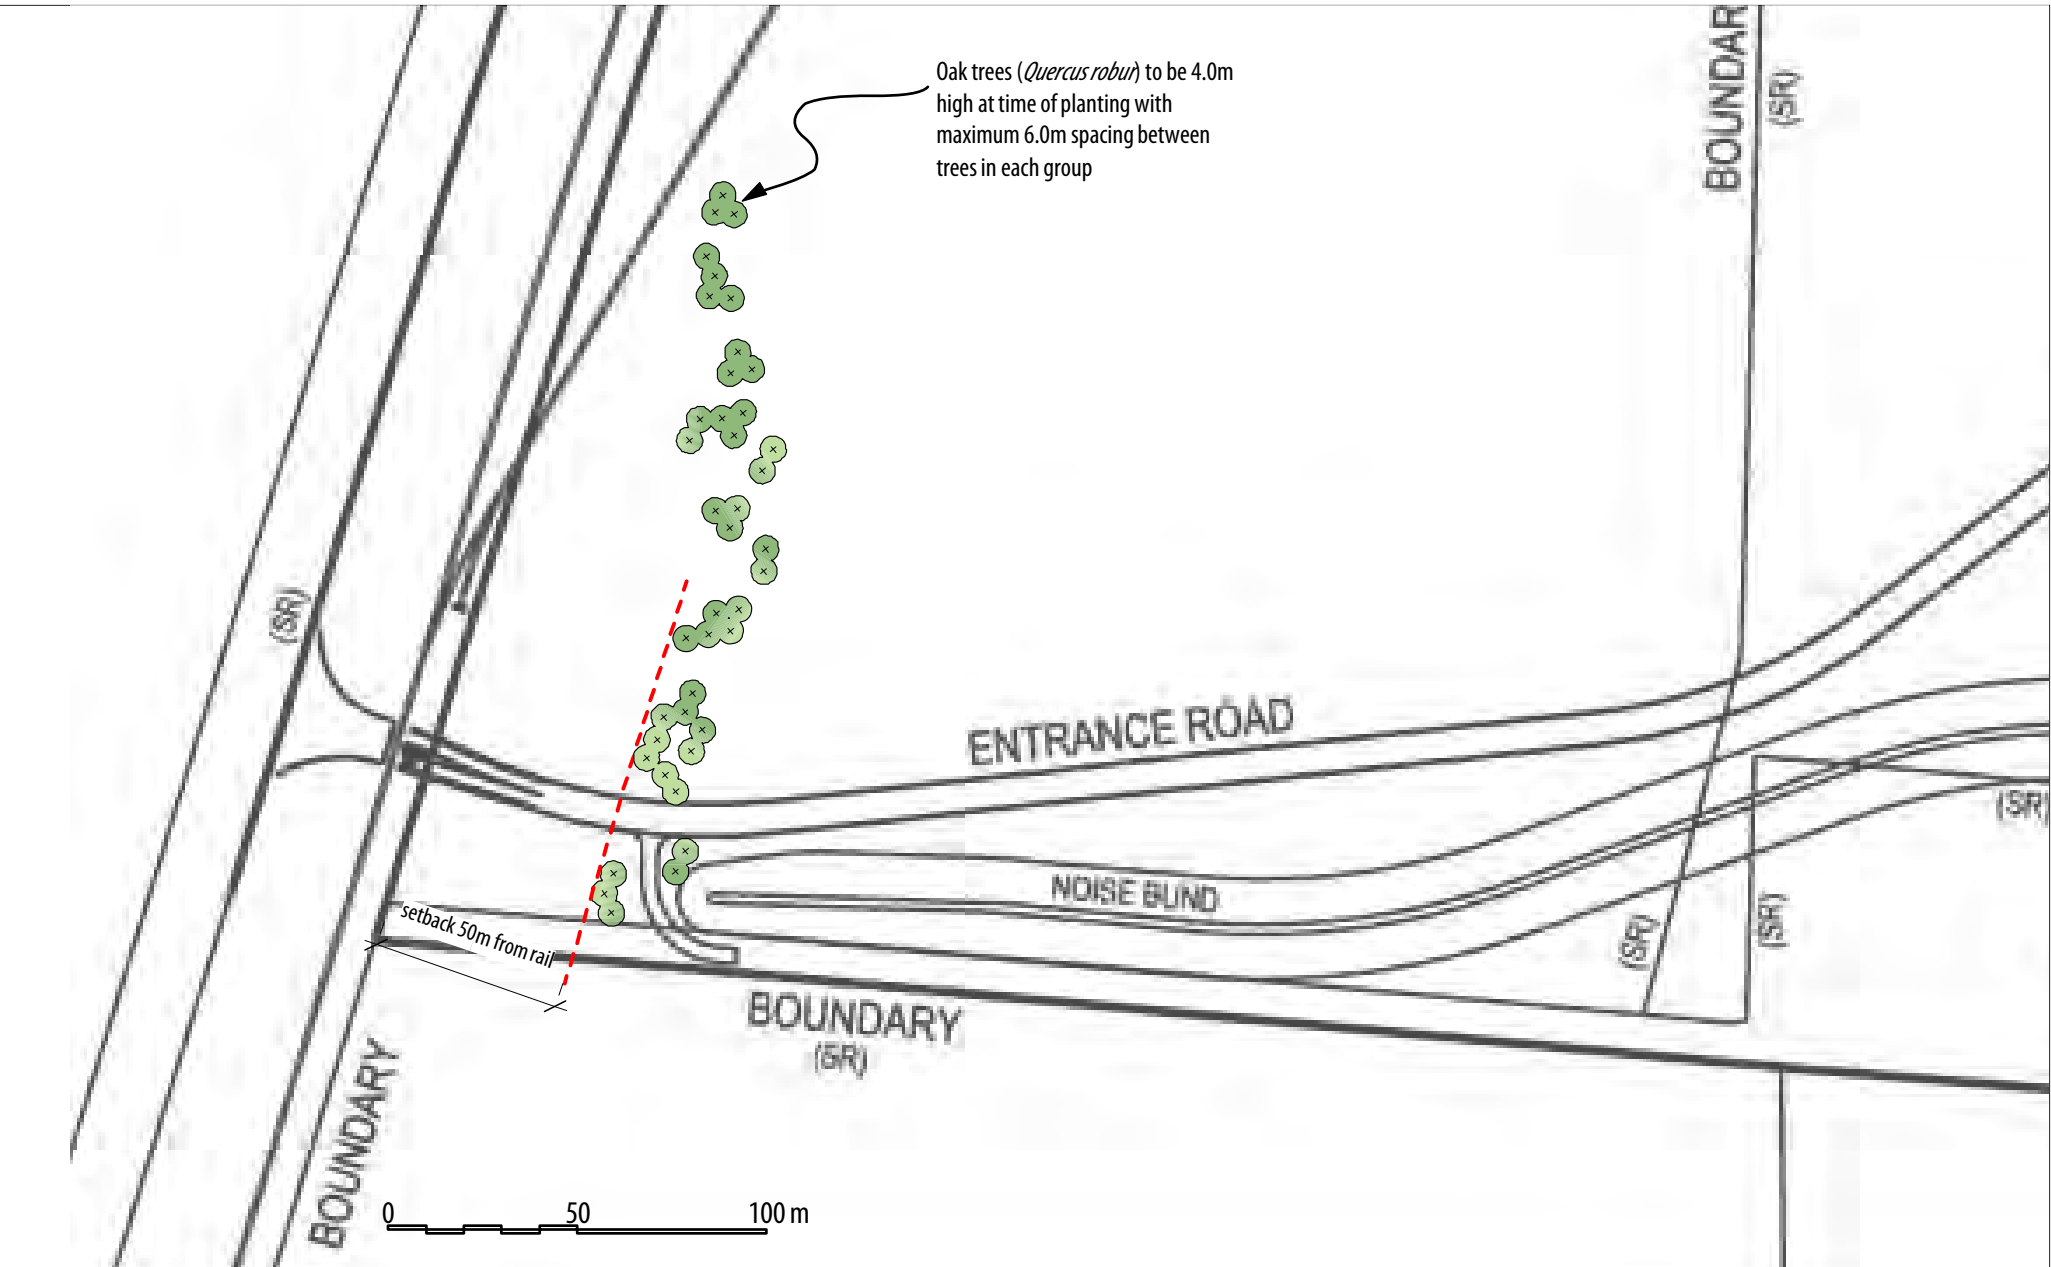

**ANDREW CRAIG**  
 LANDSCAPE ARCHITECT LTD.

Poynton House | 68 Oxford Terrace | PO Box 109 | Christchurch 8140  
 p 03 377 0157 m 021 146 1092 e andrew@acla.co.nz

	INITIAL	DATE
DESIGNED	AC	150711
DRAWN	EG	150711
APPROVED	AC	150711

CLIENT FONTERRA DARFIELD



**ATTACHMENT 1 - FONTERRA DARFIELD STAGE 2**  
 LANDSCAPE PLAN OAKS

DRAWING NUMBER: **FD2#-A4-P2-XR** FILENAME: **FD2.indd** SCALE 1:2000 @ A4