



**BRIDGE 3**  
SCALE N.T.S.

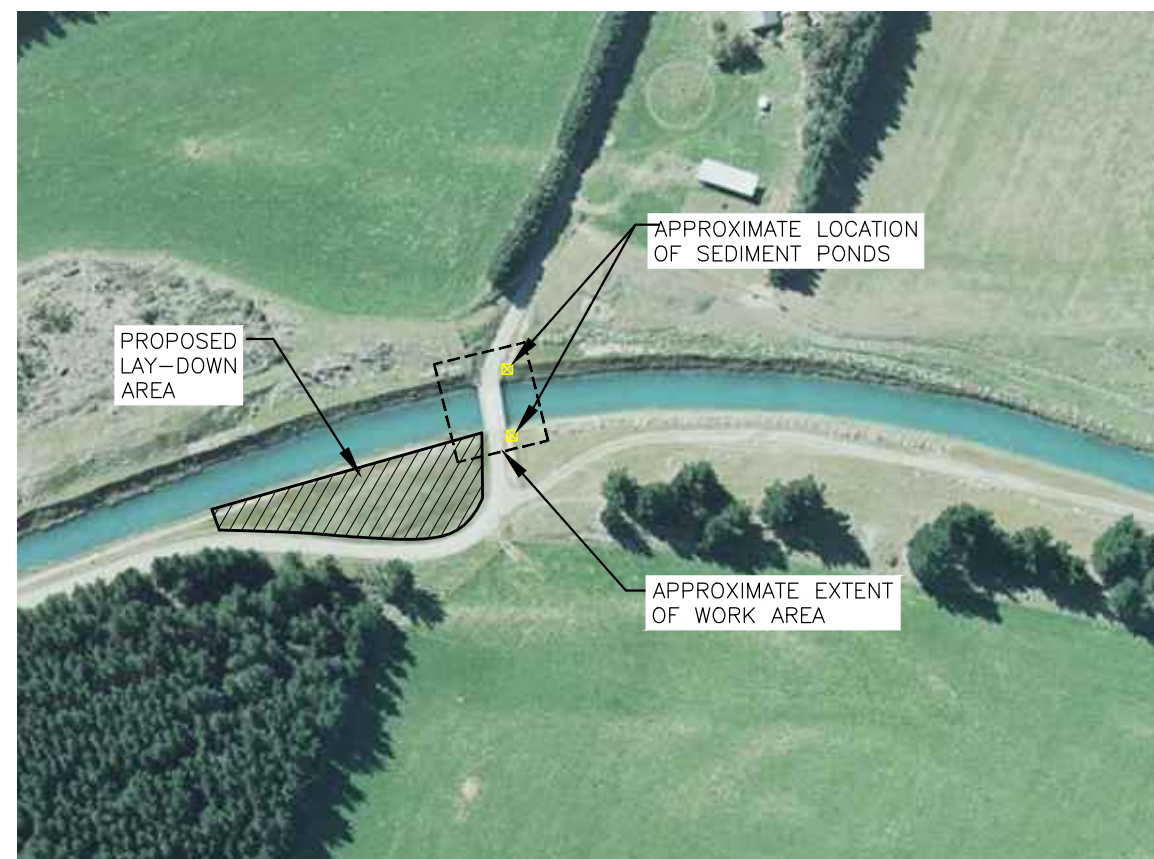


**BRIDGE 4**  
SCALE N.T.S.

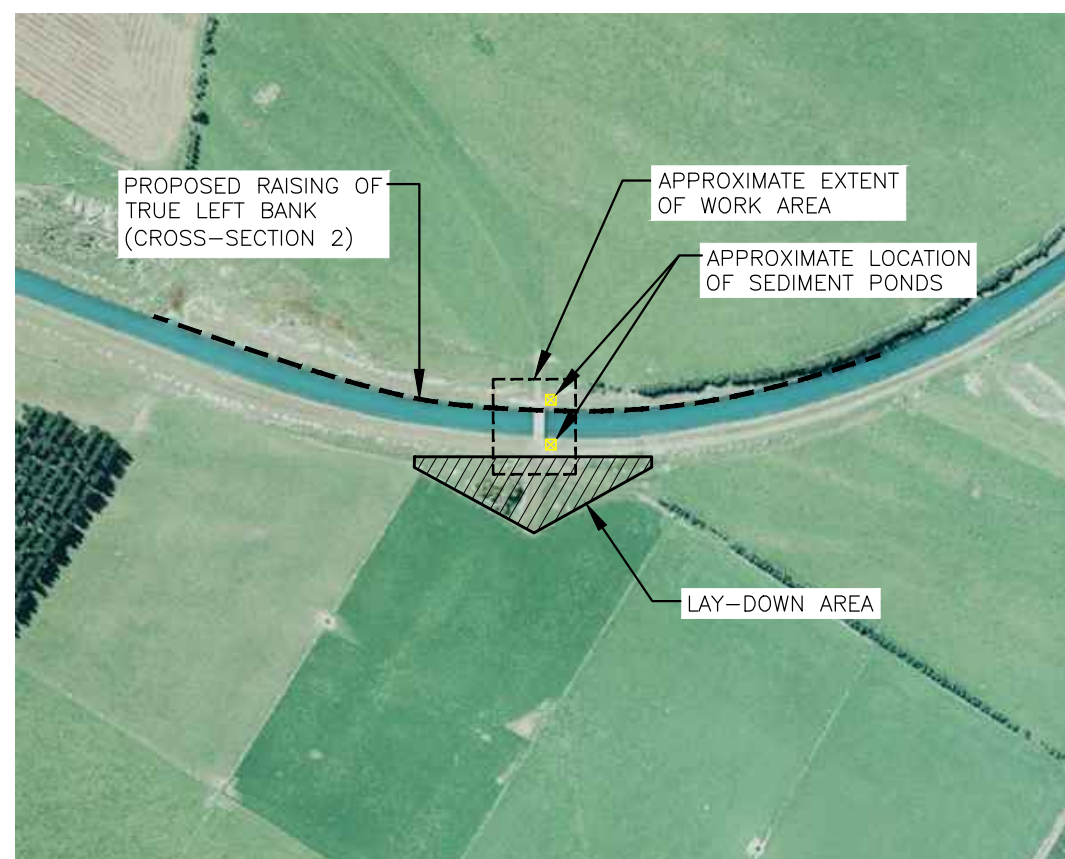

**BRIDGE 5**  
SCALE N.T.S.

**NOT FOR CONSTRUCTION**

				DESIGN NS	CHECKED HN	APPROVED FOR ISSUE:  <b>DRAFT</b>	 <b>RILEY</b> CONSULTANTS	P.O.BOX 4355 CHRISTCHURCH  TEL. 03-3794402 FAX. 03-3794403	TITLE  RANGITATA DIVERSION RACE MANAGEMENT LTD  RANGITATA DIVERSION RACE (RDR)  CANAL MODIFICATION AERIALS - BRIDGES 3, 4 AND 5	CADFILE 11835_2-3		DRAWING No. 11835/2-3	REV. 1
1	SEDIMENT PONDS ADDED	HN	29.10.15	DRAWN HN	SCALES (A3) AS SHOWN								
0	FIRST ISSUE			DATE DRAWN 4 SEPT 2015		DATE: / /							
REV	DESCRIPTION	BY	DATE										