
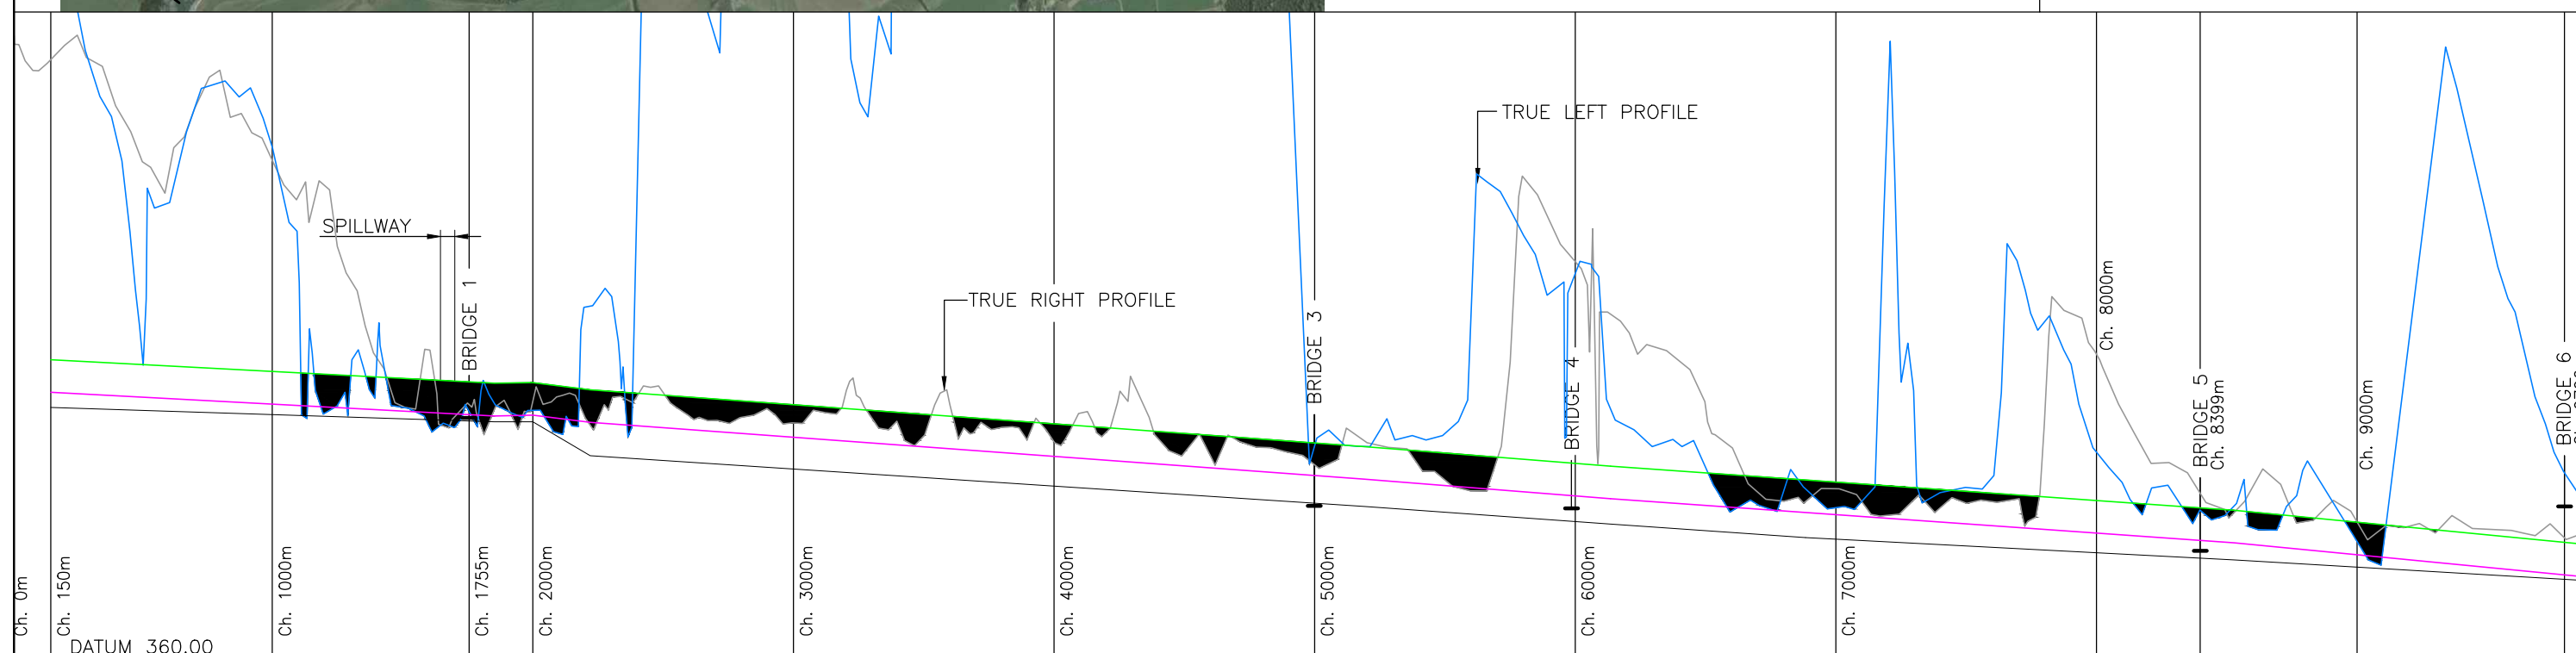
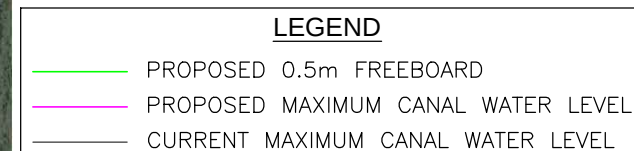
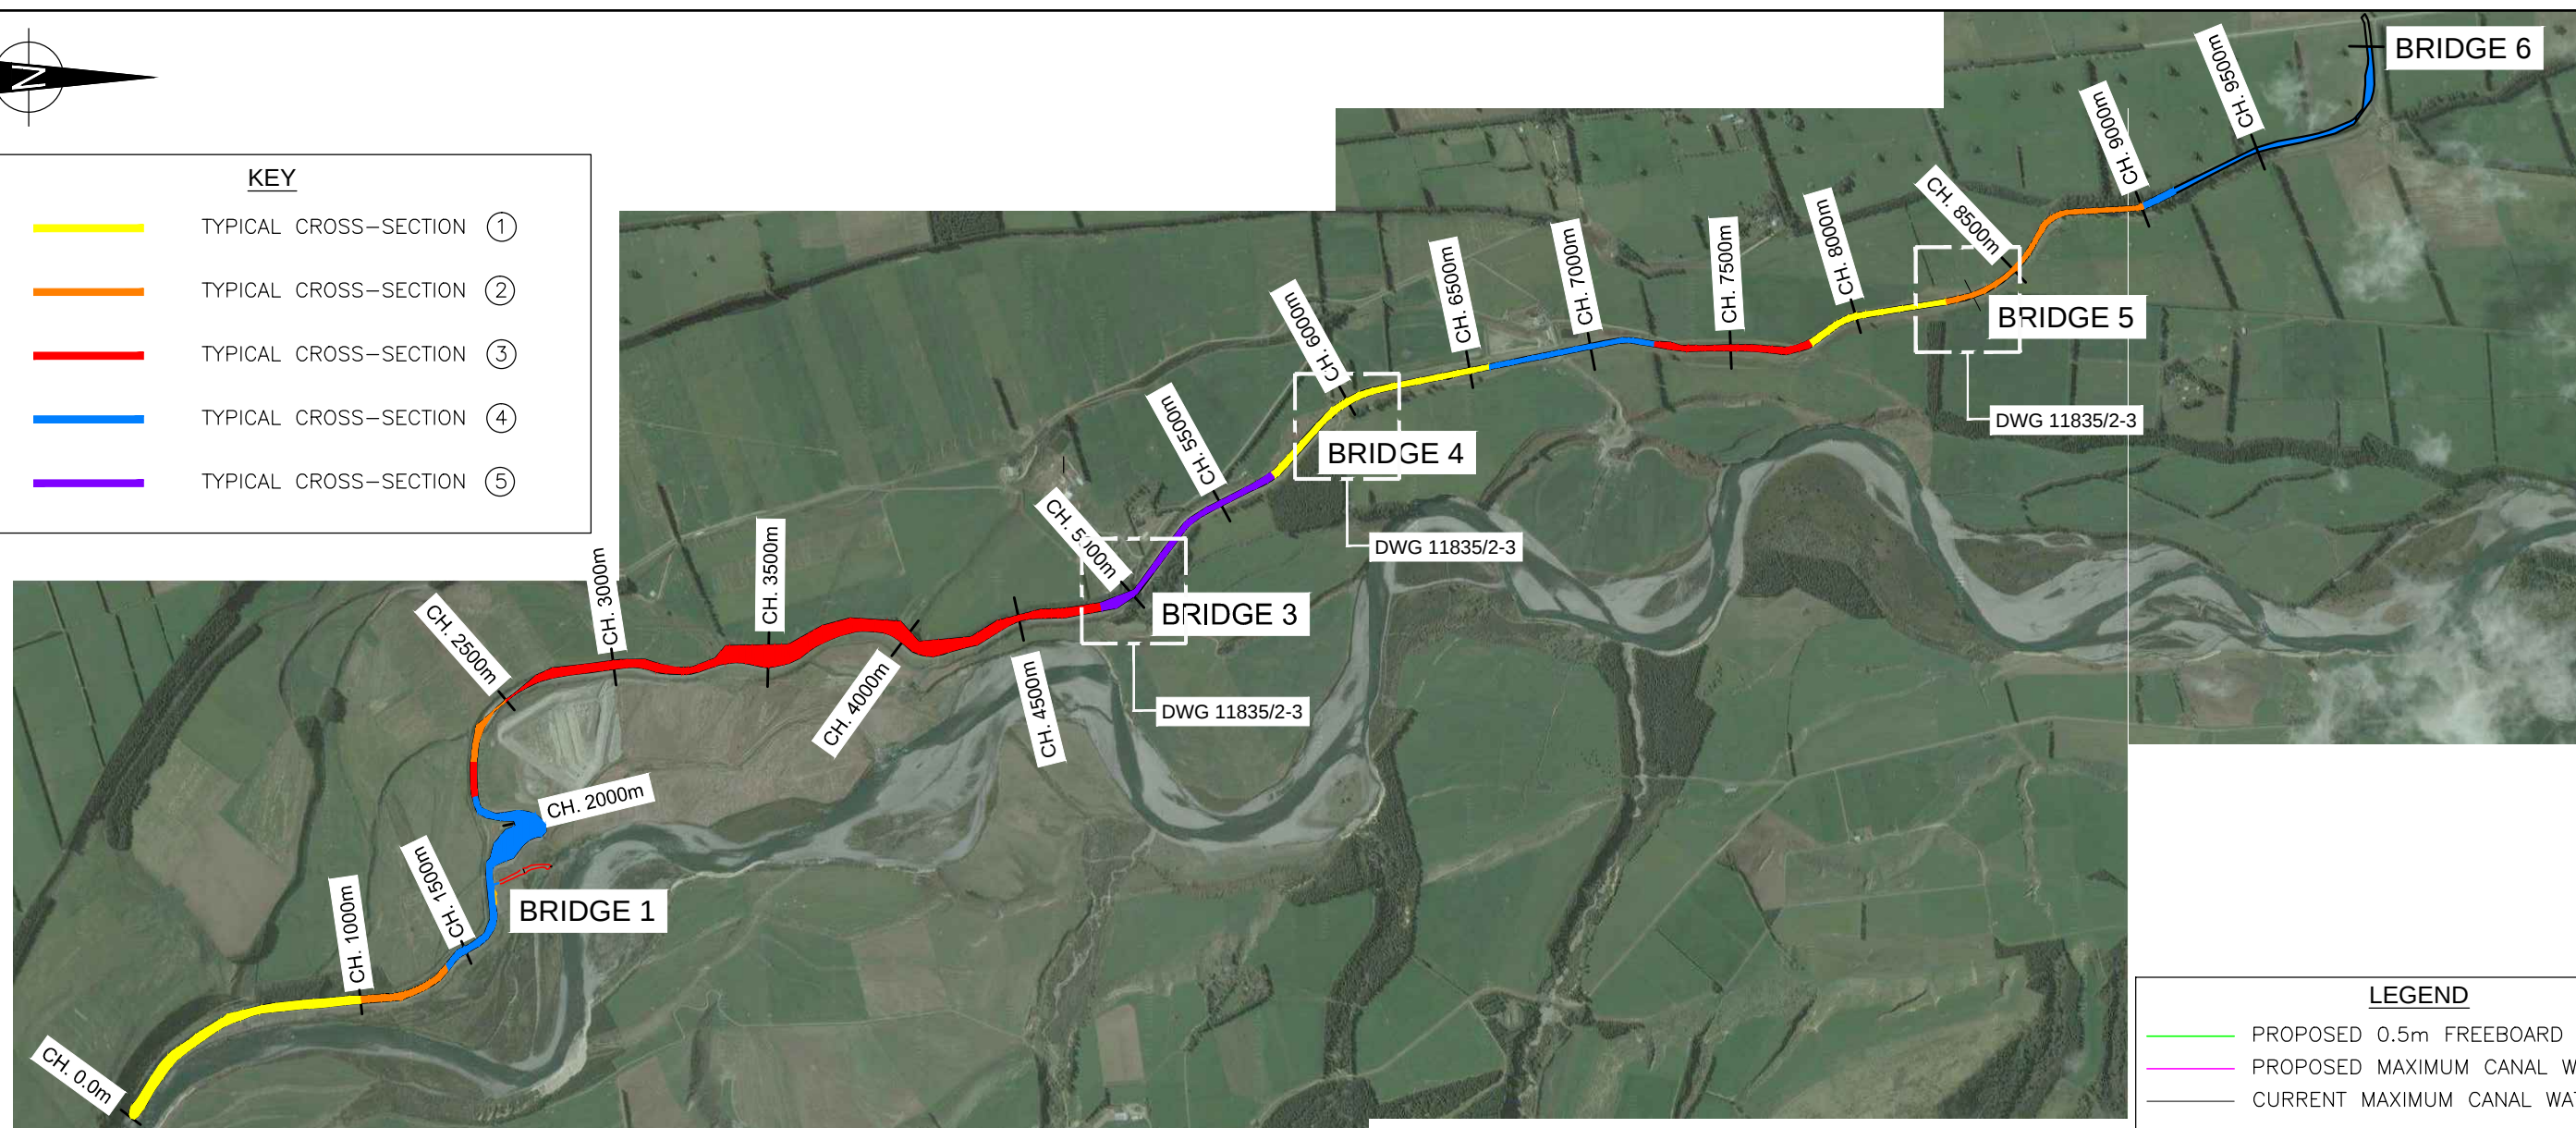


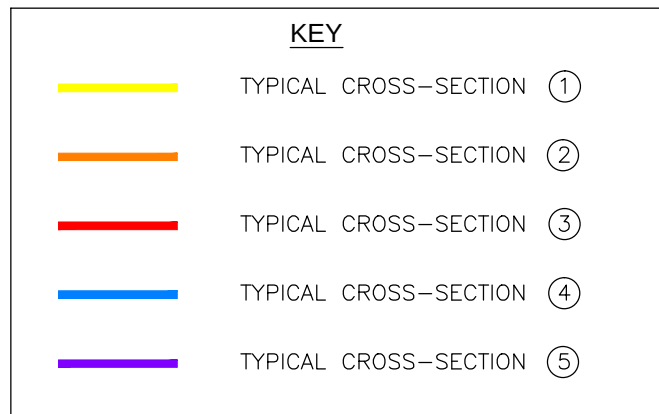

DATE: 30.08.2015				DESIGN NS		CHECKED		APPROVED FOR ISSUE:		 RILEY CONSULTANTS		P.O.BOX 4355 CHRISTCHURCH		TITLE				RANGITATA DIVERSION RACE MANAGEMENT LTD				CADFILE 11835_2-1	
				DRAWN HN		CHECKED						TEL. 03-3794402 FAX. 03-3794403		RANGITATA DIVERSION RACE (RDR)				SCALES (A3) 1:2500					
0	FIRST ISSUE							DATE DRAWN						CANAL MODIFICATION - PLAN AND LONG SECTION				 ACENZ		DRAWING No. 11835/2-1		REV. 0	
REV	DESCRIPTION			BY		DATE		27 AUG 2015		DATE: / /													