




TYPICAL CROSS SECTION ①
SCALE 1:200

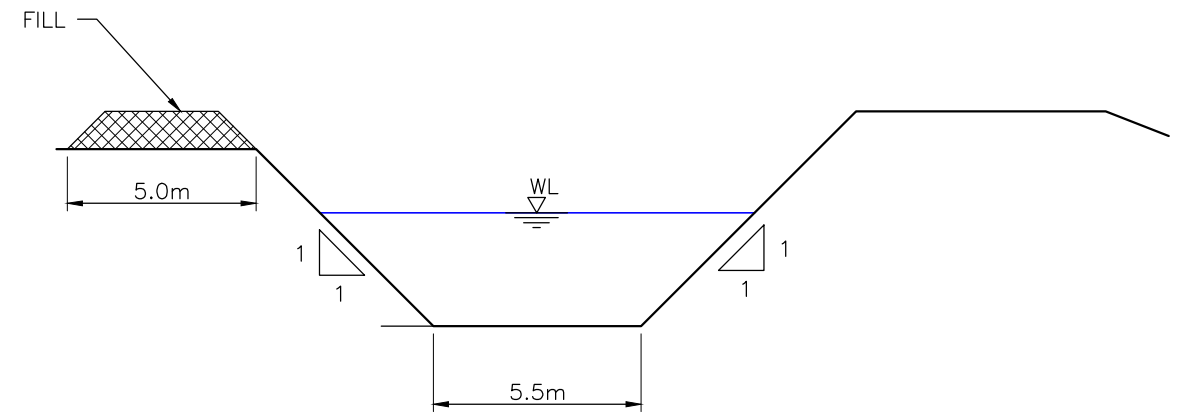


TYPICAL CROSS SECTION ②
SCALE 1:200

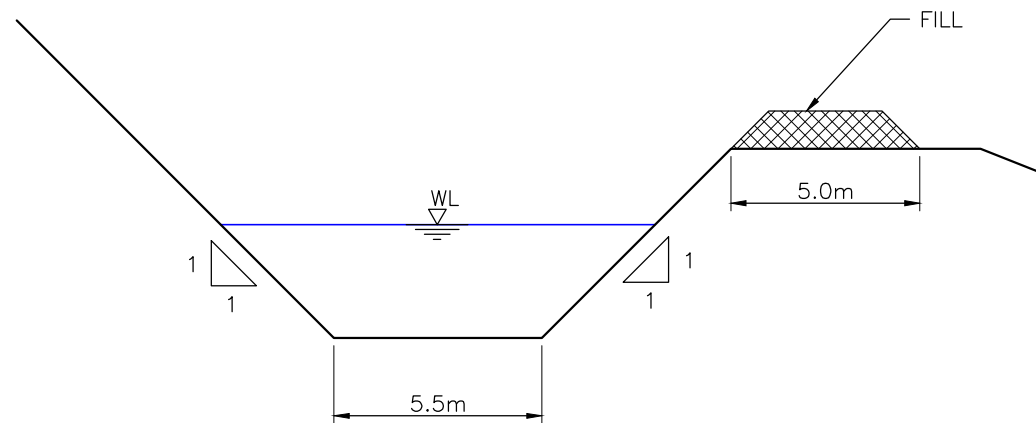

TYPICAL CROSS SECTION ③
SCALE 1:200

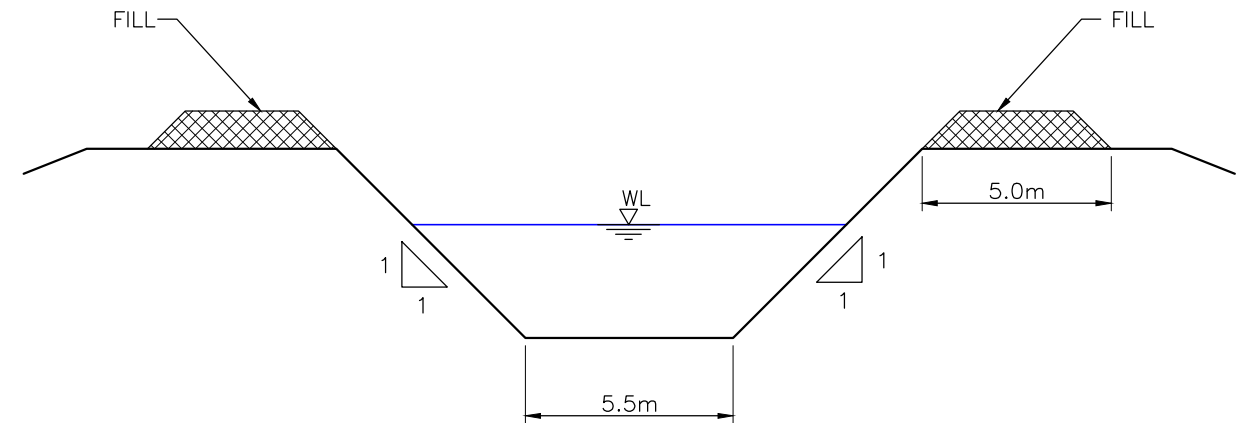


TYPICAL CROSS SECTION ④
SCALE 1:200

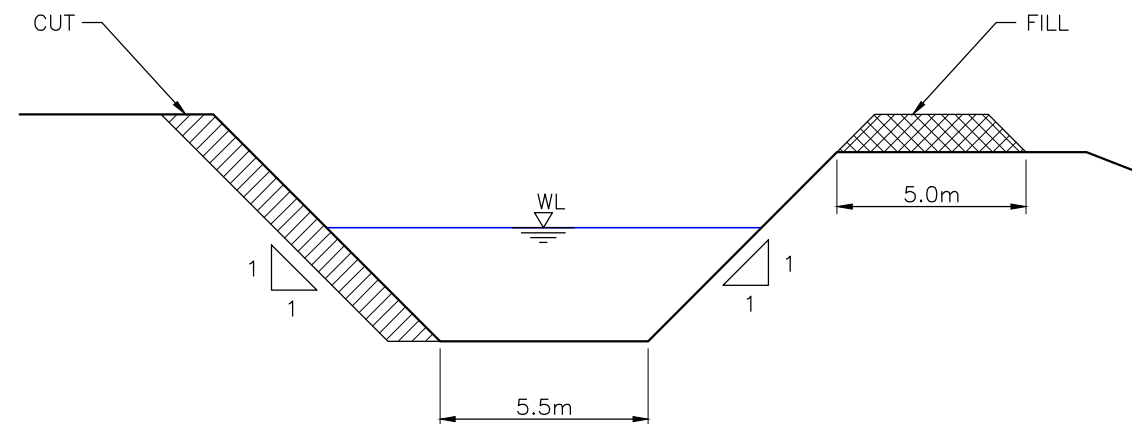

TYPICAL CROSS SECTION ⑤
SCALE 1:200



NOT FOR CONSTRUCTION

			DESIGN NS	CHECKED	APPROVED FOR ISSUE: DRAFT	 RILEY CONSULTANTS P.O. BOX 4355 CHRISTCHURCH TEL. 03-3794402 FAX. 03-3794403	TITLE RDRML RANGITATA DIVERSION RACE (RDR) CANAL MODIFICATION - TYPICAL SECTIONS	CADFILE 11835_2-2		
			DRAWN HN	CHECKED				SCALES (A3) AS SHOWN		
0	FIRST ISSUE		DATE DRAWN 27 AUG 2015					DRAWING No. 11835/2-2		
REV	DESCRIPTION	BY	DATE		DATE: / /			REV. 0		