


# ***Appendix C***

*Transport Strategy (Rolleston Insert)*

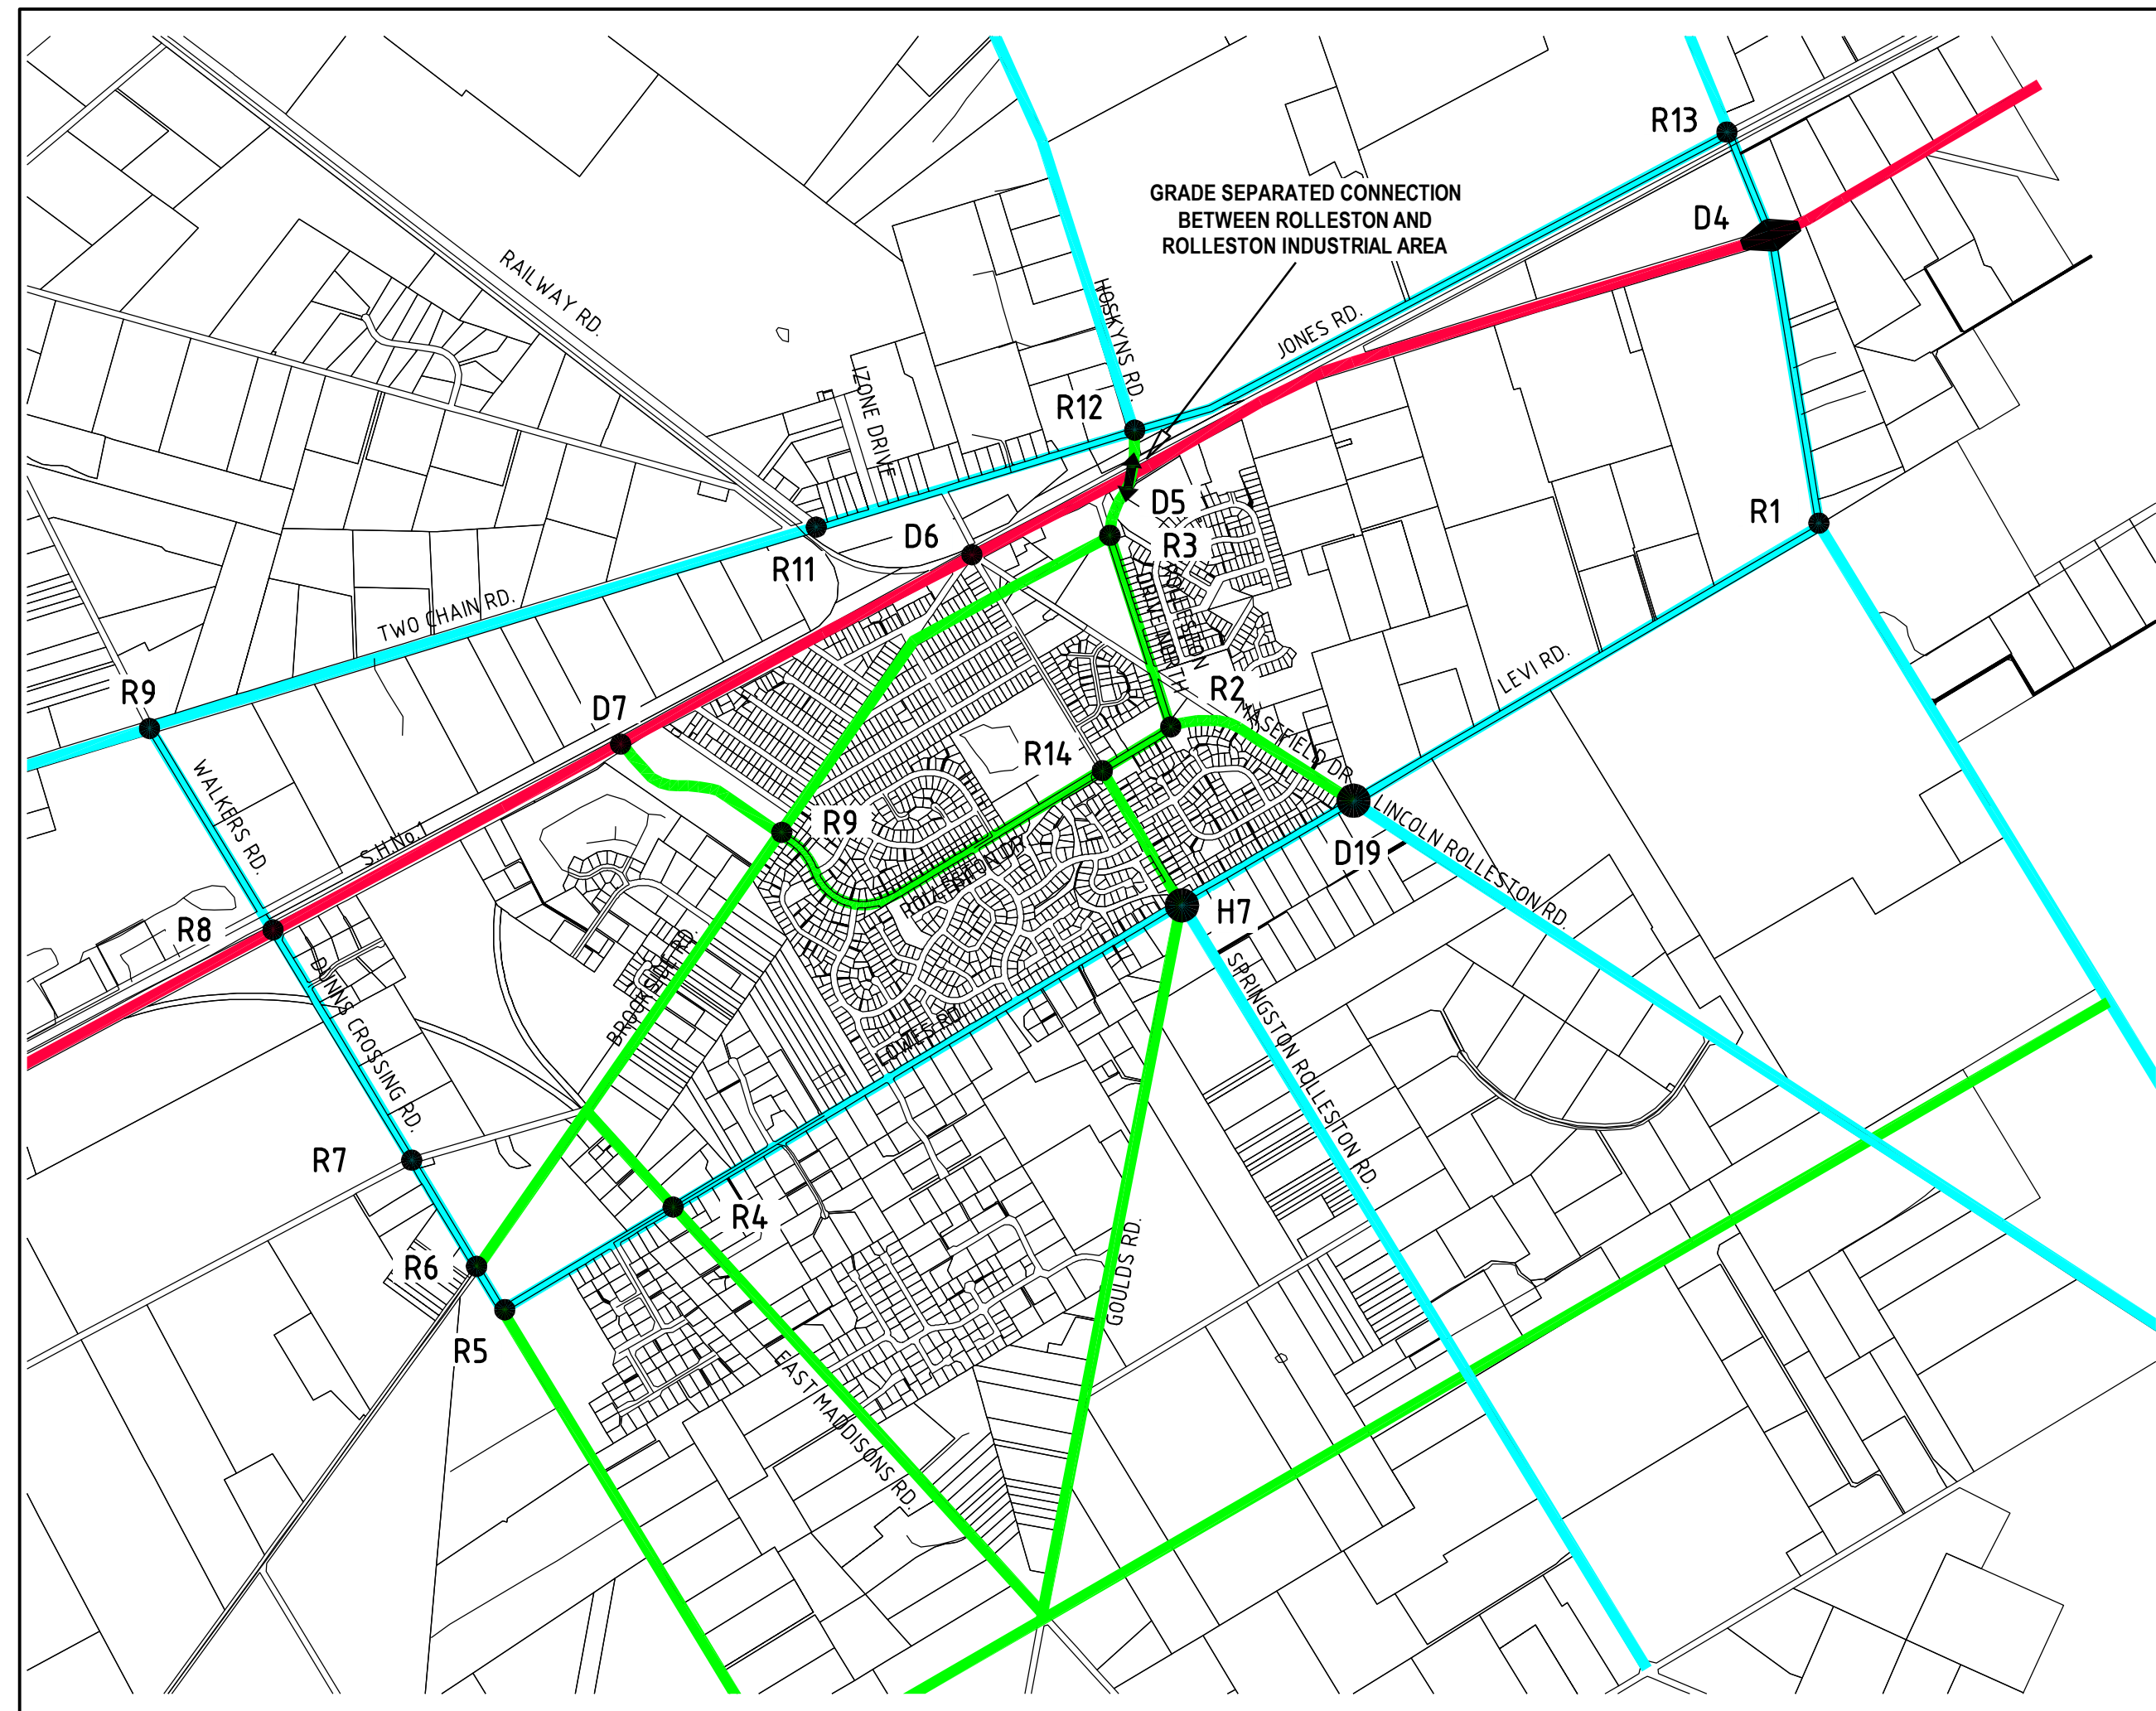

**LEGEND**

- SIGNALS
- ROUNDABOUT
- INTERCHANGE (GRADE SEPERATED)
- GRADE SEPERATED LINK
- OTHER
- NATIONAL ARTERIAL
- DISTRICT ARTERIAL
- COLLECTOR (DISTRIBUTOR)

No.	Date	Revision Details	By
A	12-06-07	FINAL REPORT	JRD

**Connell Wagner**

Connell Wagner Limited  
 Level 4, Torrens House 195 Hereford St.  
 (P.O. Box 1081) Christchurch New Zealand

Telephone: +64 3 366 0821  
 Facsimile: +64 3 379 6955  
 Email: cwcho@connwag.com

A person using Connell Wagner drawings and other data accepts the risk of:  
 1. using the drawings and other data in electronic form without requesting and checking them for accuracy against the original hard copy versions;  
 2. using the drawings or other data for any purpose not agreed to in writing by Connell Wagner.

Client:


Project:

## CHRISTCHURCH ROLLESTON AND ENVIRONS TRANSPORTATION STUDY


Drawing Title:

### TRANSPORT STRATEGY ROLLESTON FINAL REPORT


Drawn	JRD	Date	12-06-07
Designed	JRD		
Verified	MDF	Scale	NTS
Approved	MDF		
CW Project No	21654	Drawing No	FR-ROL-1a
		Rev.	A

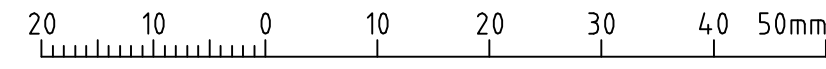


G:\21654\CRETS FINAL REPORT-2007\Drawgs\21654-FR-ROL-1a

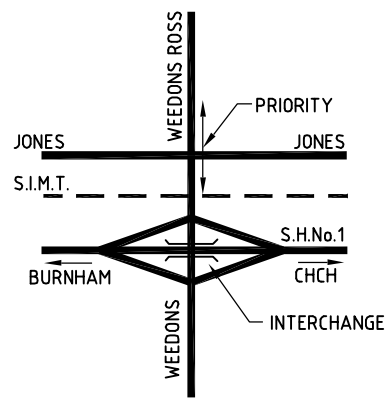


D4

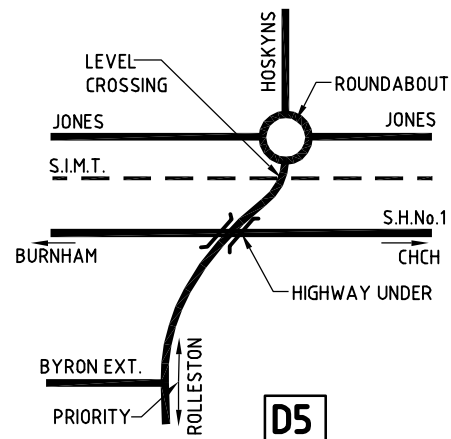


D5

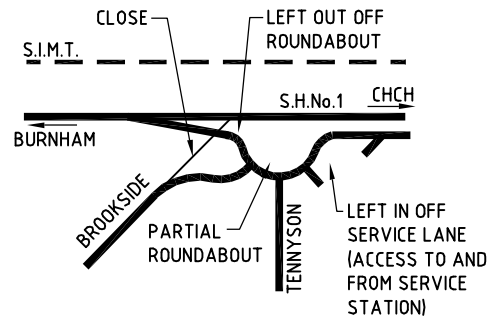


D6

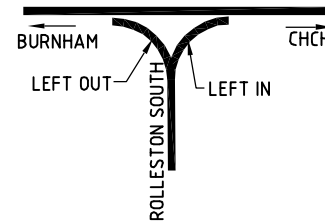


D7

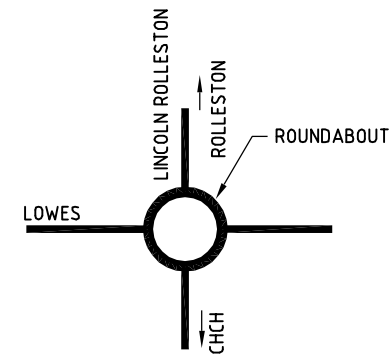


D19

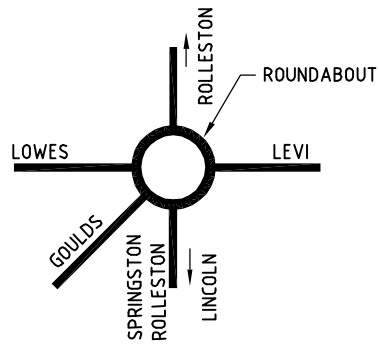


H7

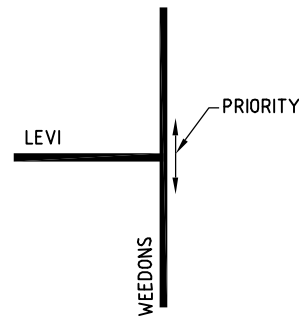


R1

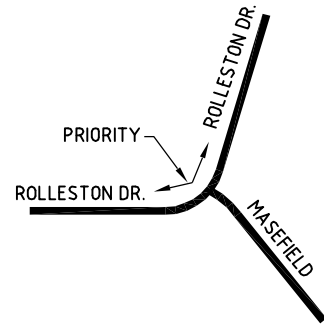


R2

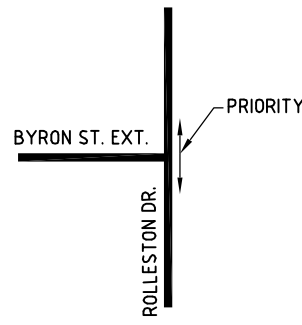


R3

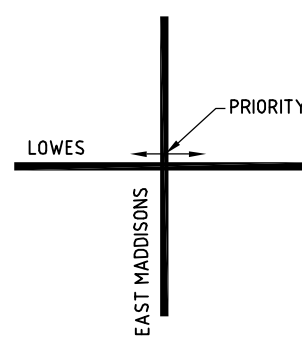


R4

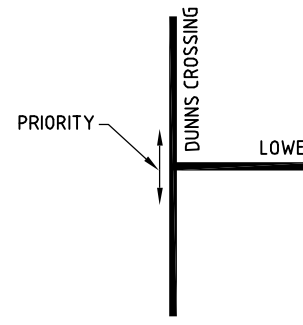


R5

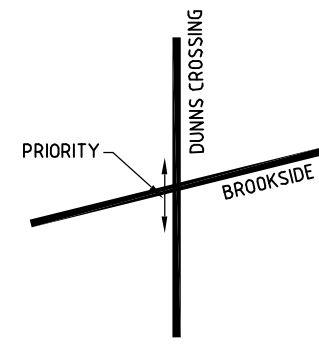


R6

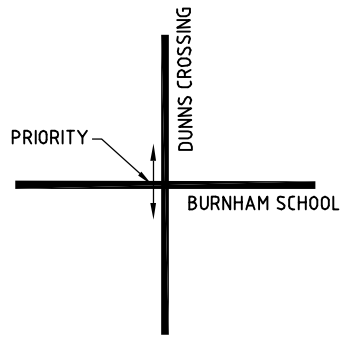


R7

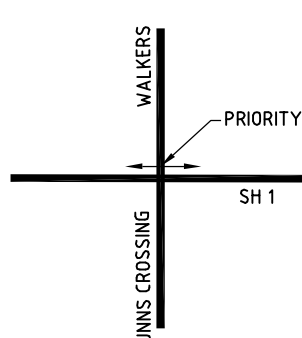


R8

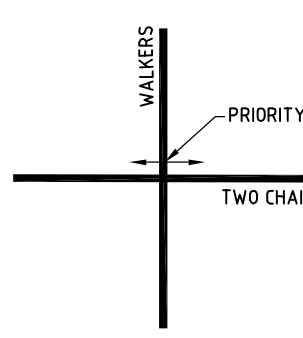


R9

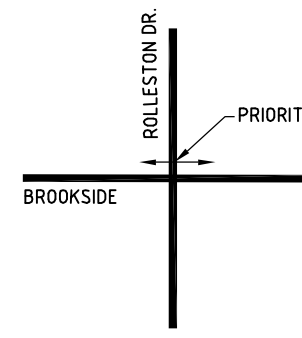


R10

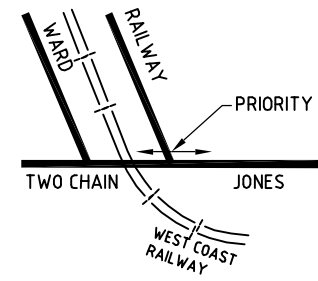


R11

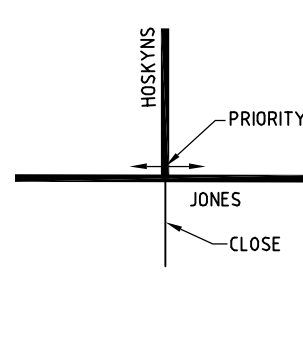

R12

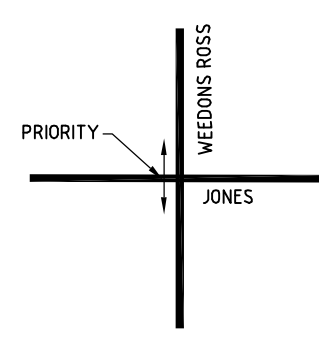

R13

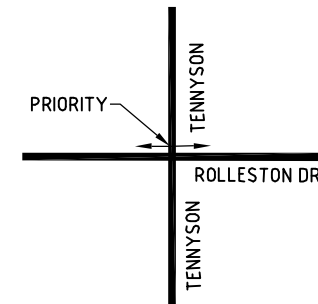

R14

No.	Date	Revision Details	By
A	12-06-07	FINAL REPORT	JRD

**Connell Wagner**  
 Connell Wagner Limited  
 Level 4, Torrens House 195 Hereford St.  
 (P.O. Box 1081) Christchurch New Zealand  
 Telephone: +64 3 366 0821  
 Facsimile: +64 3 379 6955  
 Email: cwcho@connwag.com


A person using Connell Wagner drawings and other data accepts the risk of:  
 1. using the drawings and other data in electronic form without requesting and checking them for accuracy against the original hard copy versions;  
 2. using the drawings or other data for any purpose not agreed to in writing by Connell Wagner.



Client:  
**CHRISTCHURCH ROLLESTON AND ENVIRONS TRANSPORTATION STUDY**

Drawing Title:  
**TRANSPORT STRATEGY ROLLESTON INTERSECTIONS FINAL REPORT**

Drawn	JRD	Date	12-06-07
Designed	JRD		
Verified	MDF	Scale	NTS
Approved	MDF		
CW Project No.	21654	Drawing No.	FR-ROL-1b A

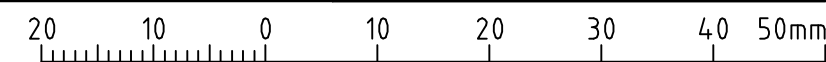

G:\21654\CRETS FINAL REPORT-2007\dwgs\21654-FR-ROL-1b