
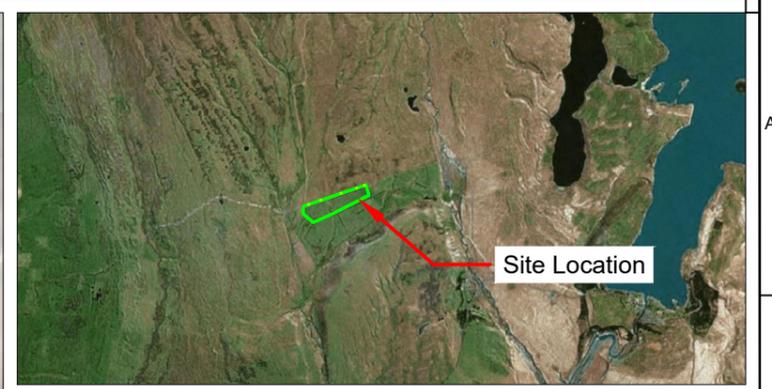


THIS DRAWING IS THE SOLE PROPERTY OF INFRATEC AND SHALL NOT BE COPIED/REPRODUCED IN ANY FORM WITHOUT PRIOR WRITTEN PERMISSION

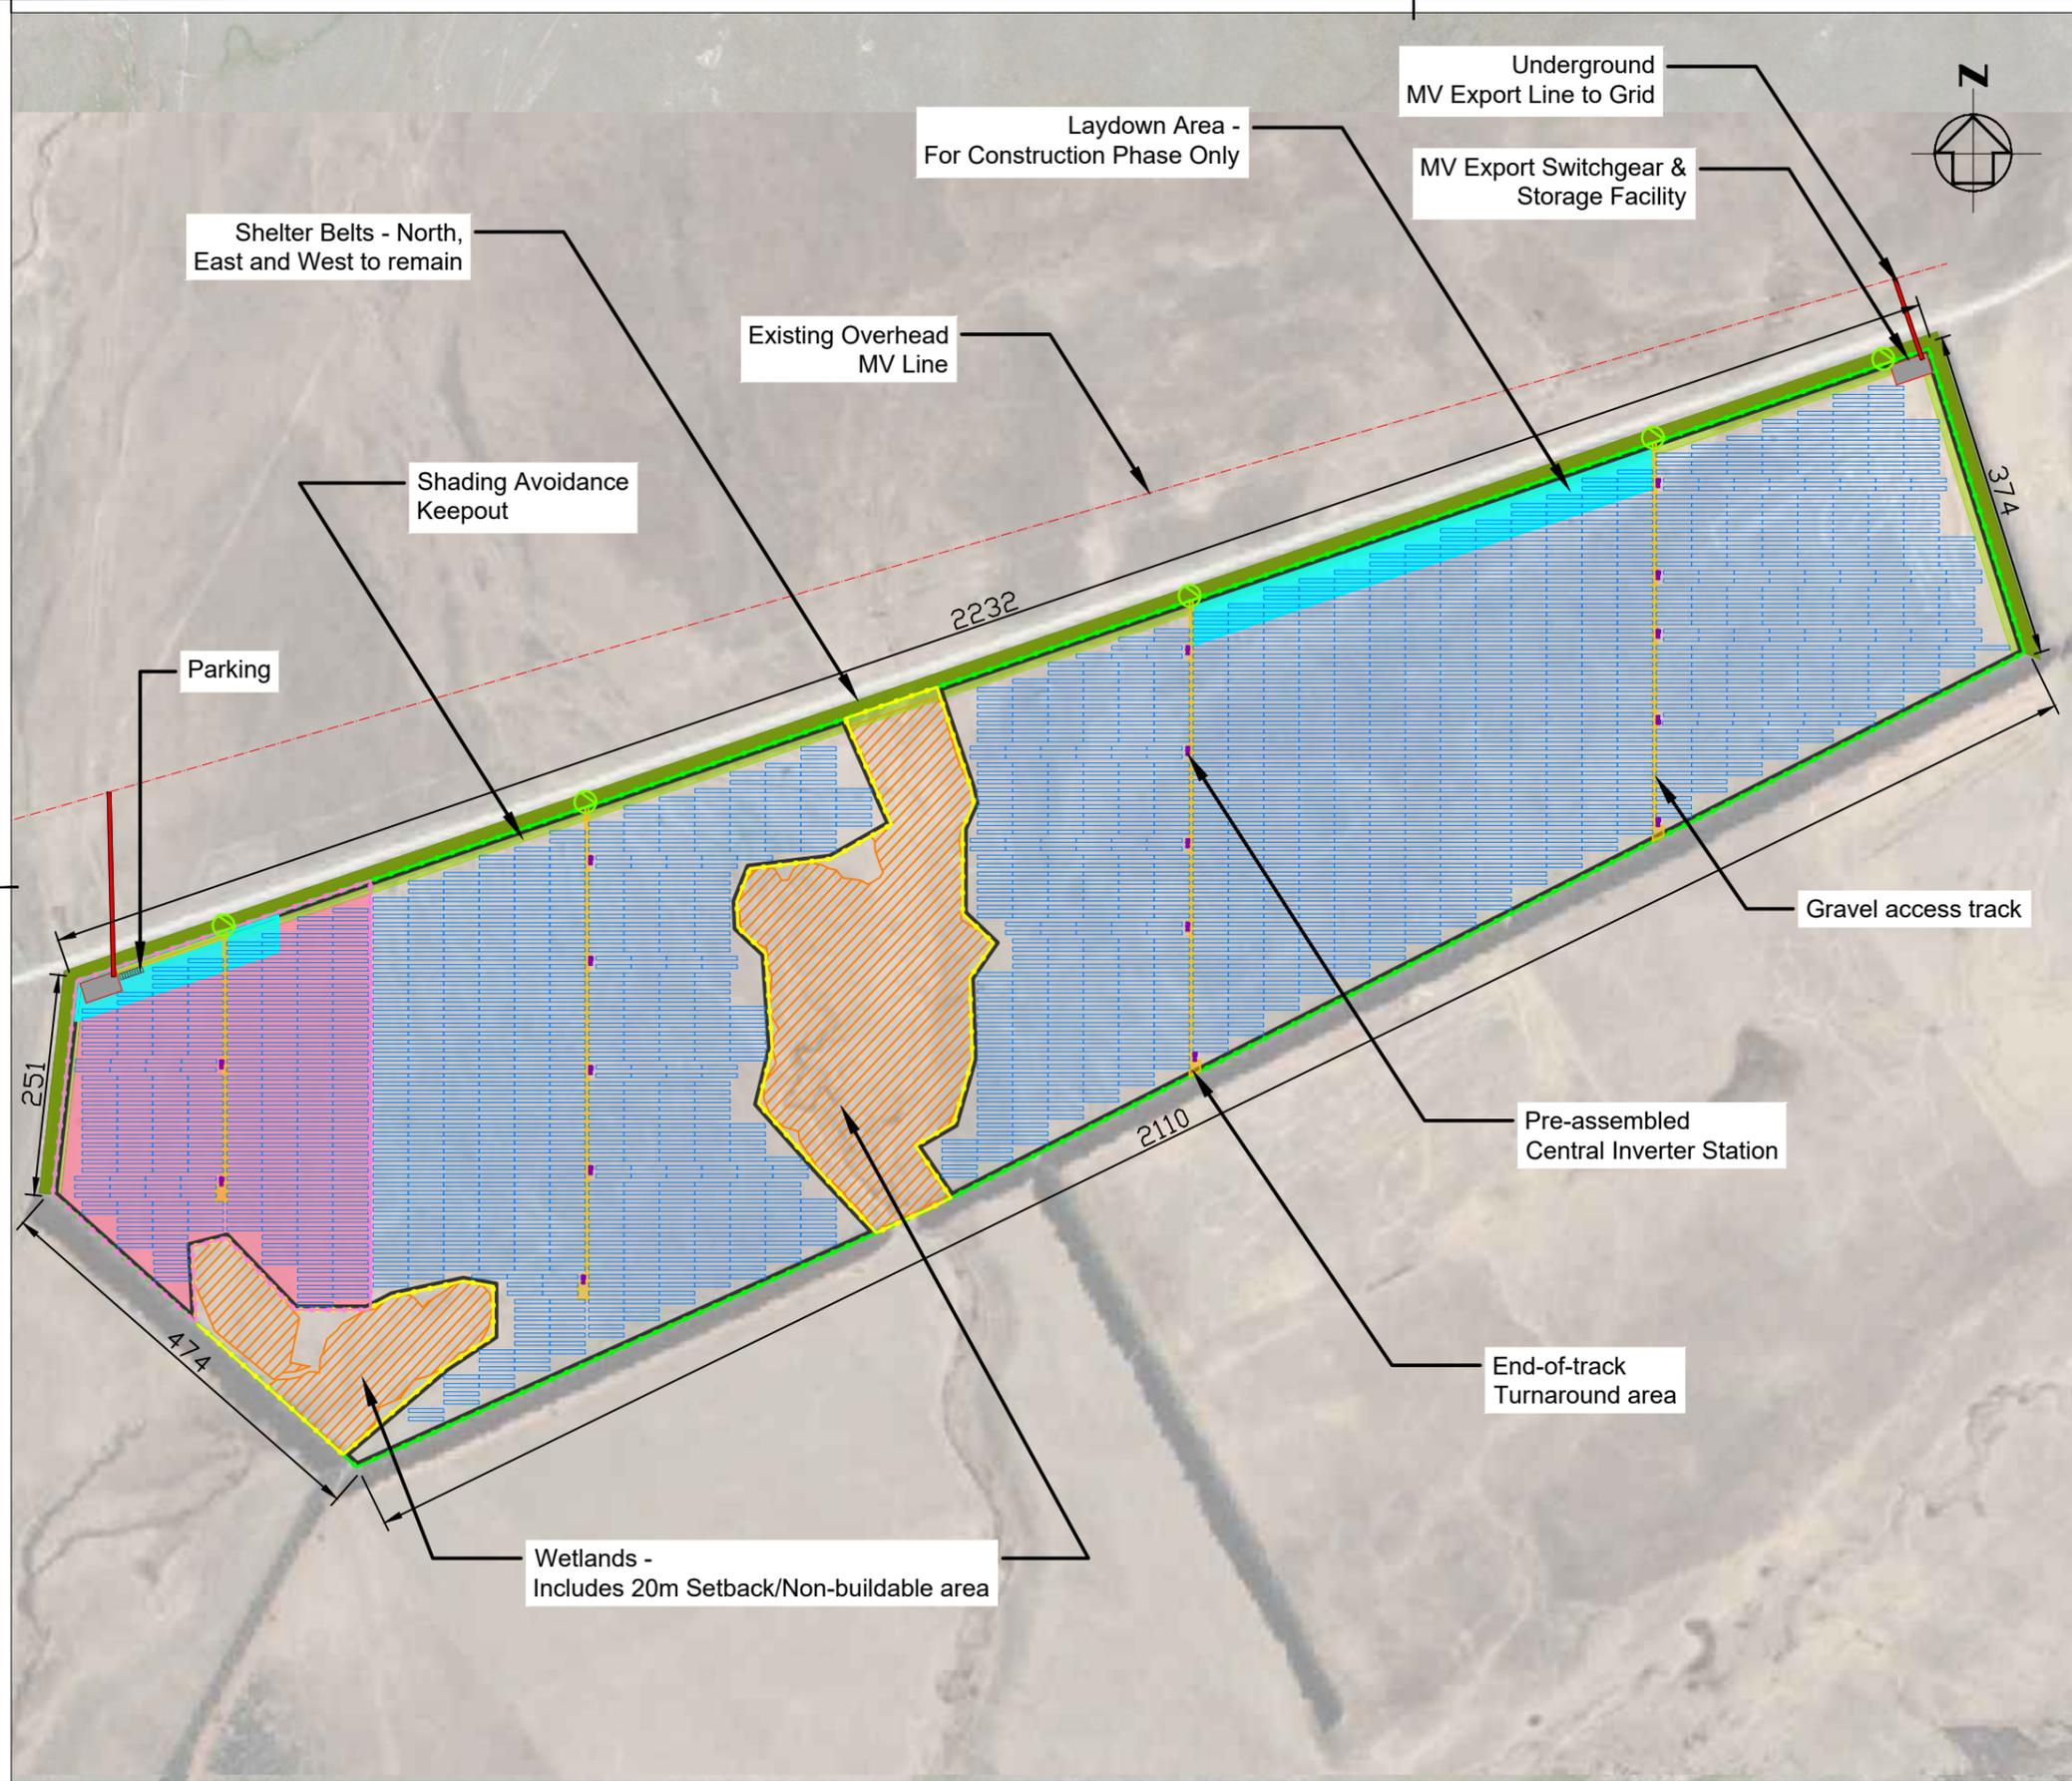

**SYSTEM SPECIFICATIONS:**

- Total number of modules: 134,940
- Total DC System Size: 88.386 MWp
- Number of Central Inverter Skid Units: 17
- Total AC System Size: 74.63 MWac approx.
- Site area: 113 Hectares
- Total length of Access Tracks: approx. 2000m
- Total Graveled Area: approx. 8500m<sup>2</sup>

**LEGEND:**

- Boundary Security Fence
- Phase 1 Security Fence
- Wetlands Rabbit & Stock Proof Fence
- Site Entrance Gate
- PV Array Tables
- Pre-Assembled Central Inverter Station
- MV Export Switchgear & Storage Facility
- Underground MV Line, to Grid
- Wetland (includes 20m setback) / Non-buildable Area
- Clearance for egress
- Gravel access track - 4m wide
- 12MW West Section for Phase 1

RVN	DATE	DRAWING TITLE	DRN	APP
4	28/02	Fence designation and boundaries updated	EA	RN
3	18/02	Shading keepouts reduced and annotations updated	EA	RN
2	16/02	Shading Keepout added & Access Roads Redesigned	EA	RN
1	23/12	12MW West Section added	HL	RN
0	22/12	Concept including wetland exclusions	HL	RN

**INFRATEC LTD**  
 Level 13, Pencarrow House,  
 58-66 Jervois Quay,  
 Wellington  
 6142  
 New Zealand

DRAWING TITLE:  
**CONCEPT LAYOUT 1**  
**IRISHMAN PADDOCKS**  
**FULL EXTENT**

DESIGNED: EA	DATE: 17/02/2022
DRAWN: EA	DATE: 28/02/2022
CHECKED: RN	DATE: 28/02/2022
APPROVED: RN	DATE: 28/02/2022

SIZE:  
**A3**

SCALE:  
1:8000

UNITS:  
m

CLIENT: <b>Lake Tekapo Enterprises Limited</b>	DRAWING NUMBER: <b>000285-D401-M-4</b>	REVISION <b>4</b>